


REVISIONS	BY
REV. 1 10/21/09	
ADDITIONAL INFO.	
REV. 2 12/06/09	
ADDITIONAL INFO.	
REV. 2 12/12/09	
ADDITIONAL INFO.	



LOGO

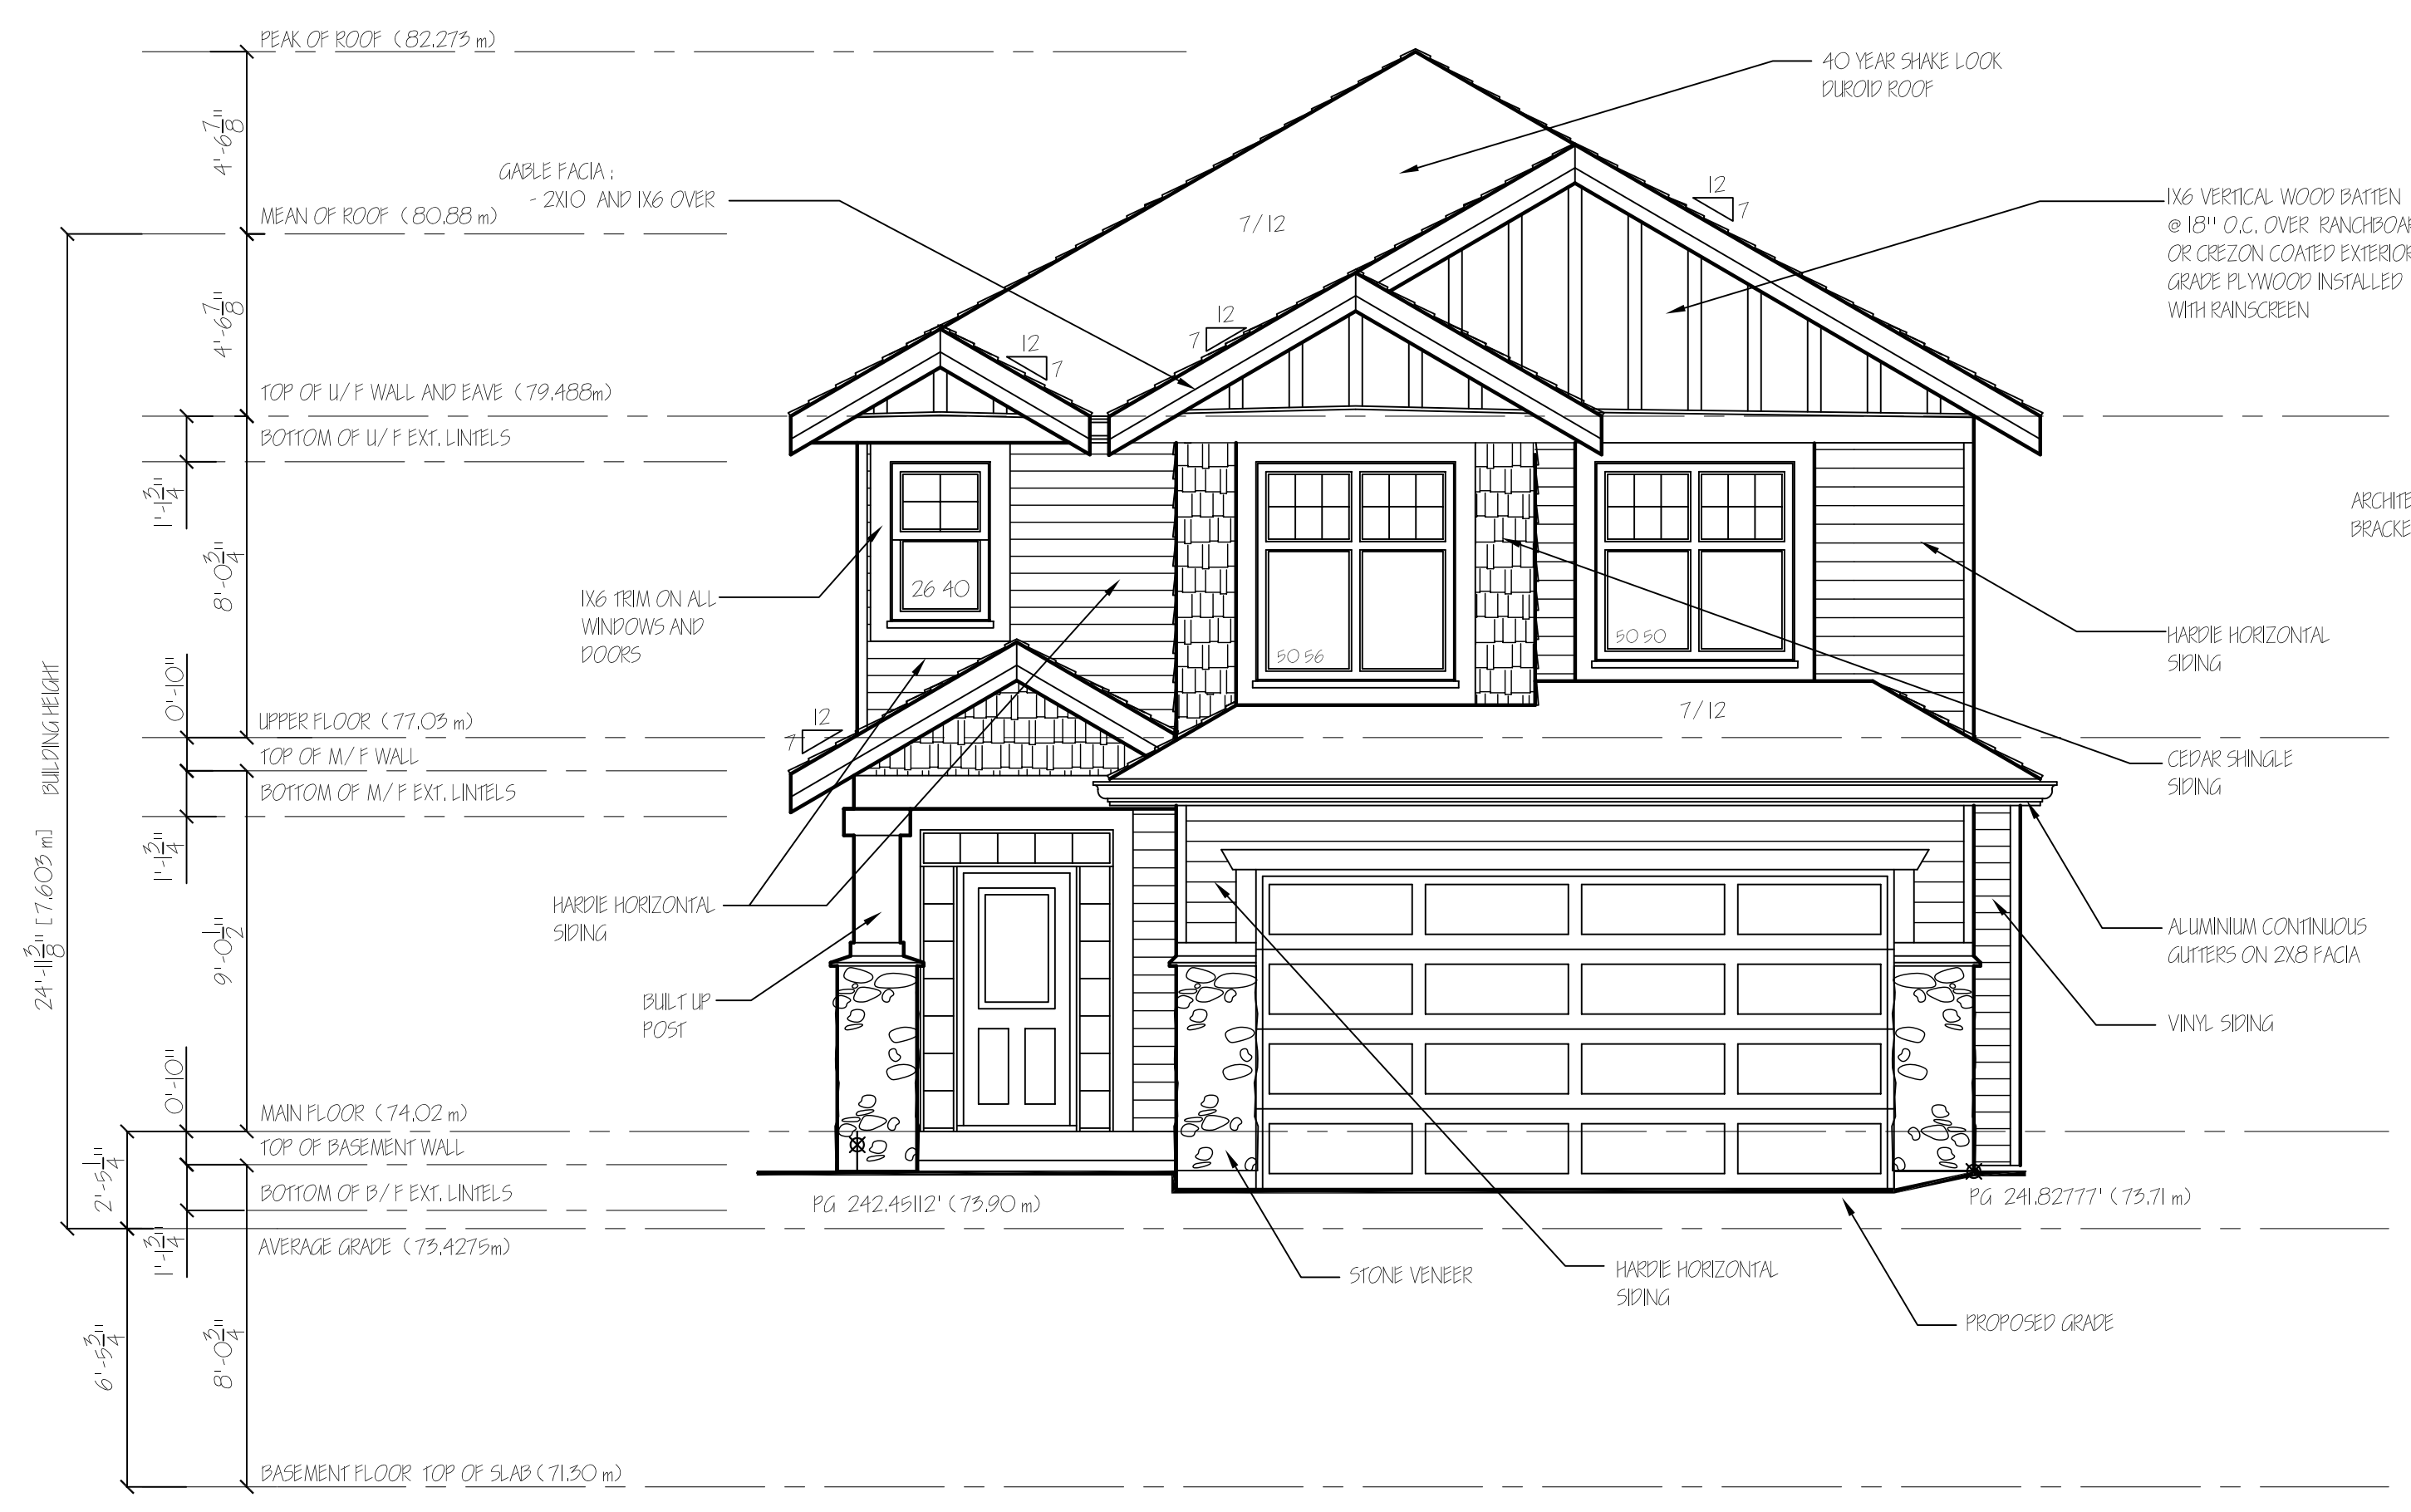


A SOUTH ELEVATION
SCALE: 1/4" = 1'-0"




B WEST ELEVATION
SCALE: 1/4" = 1'-0"

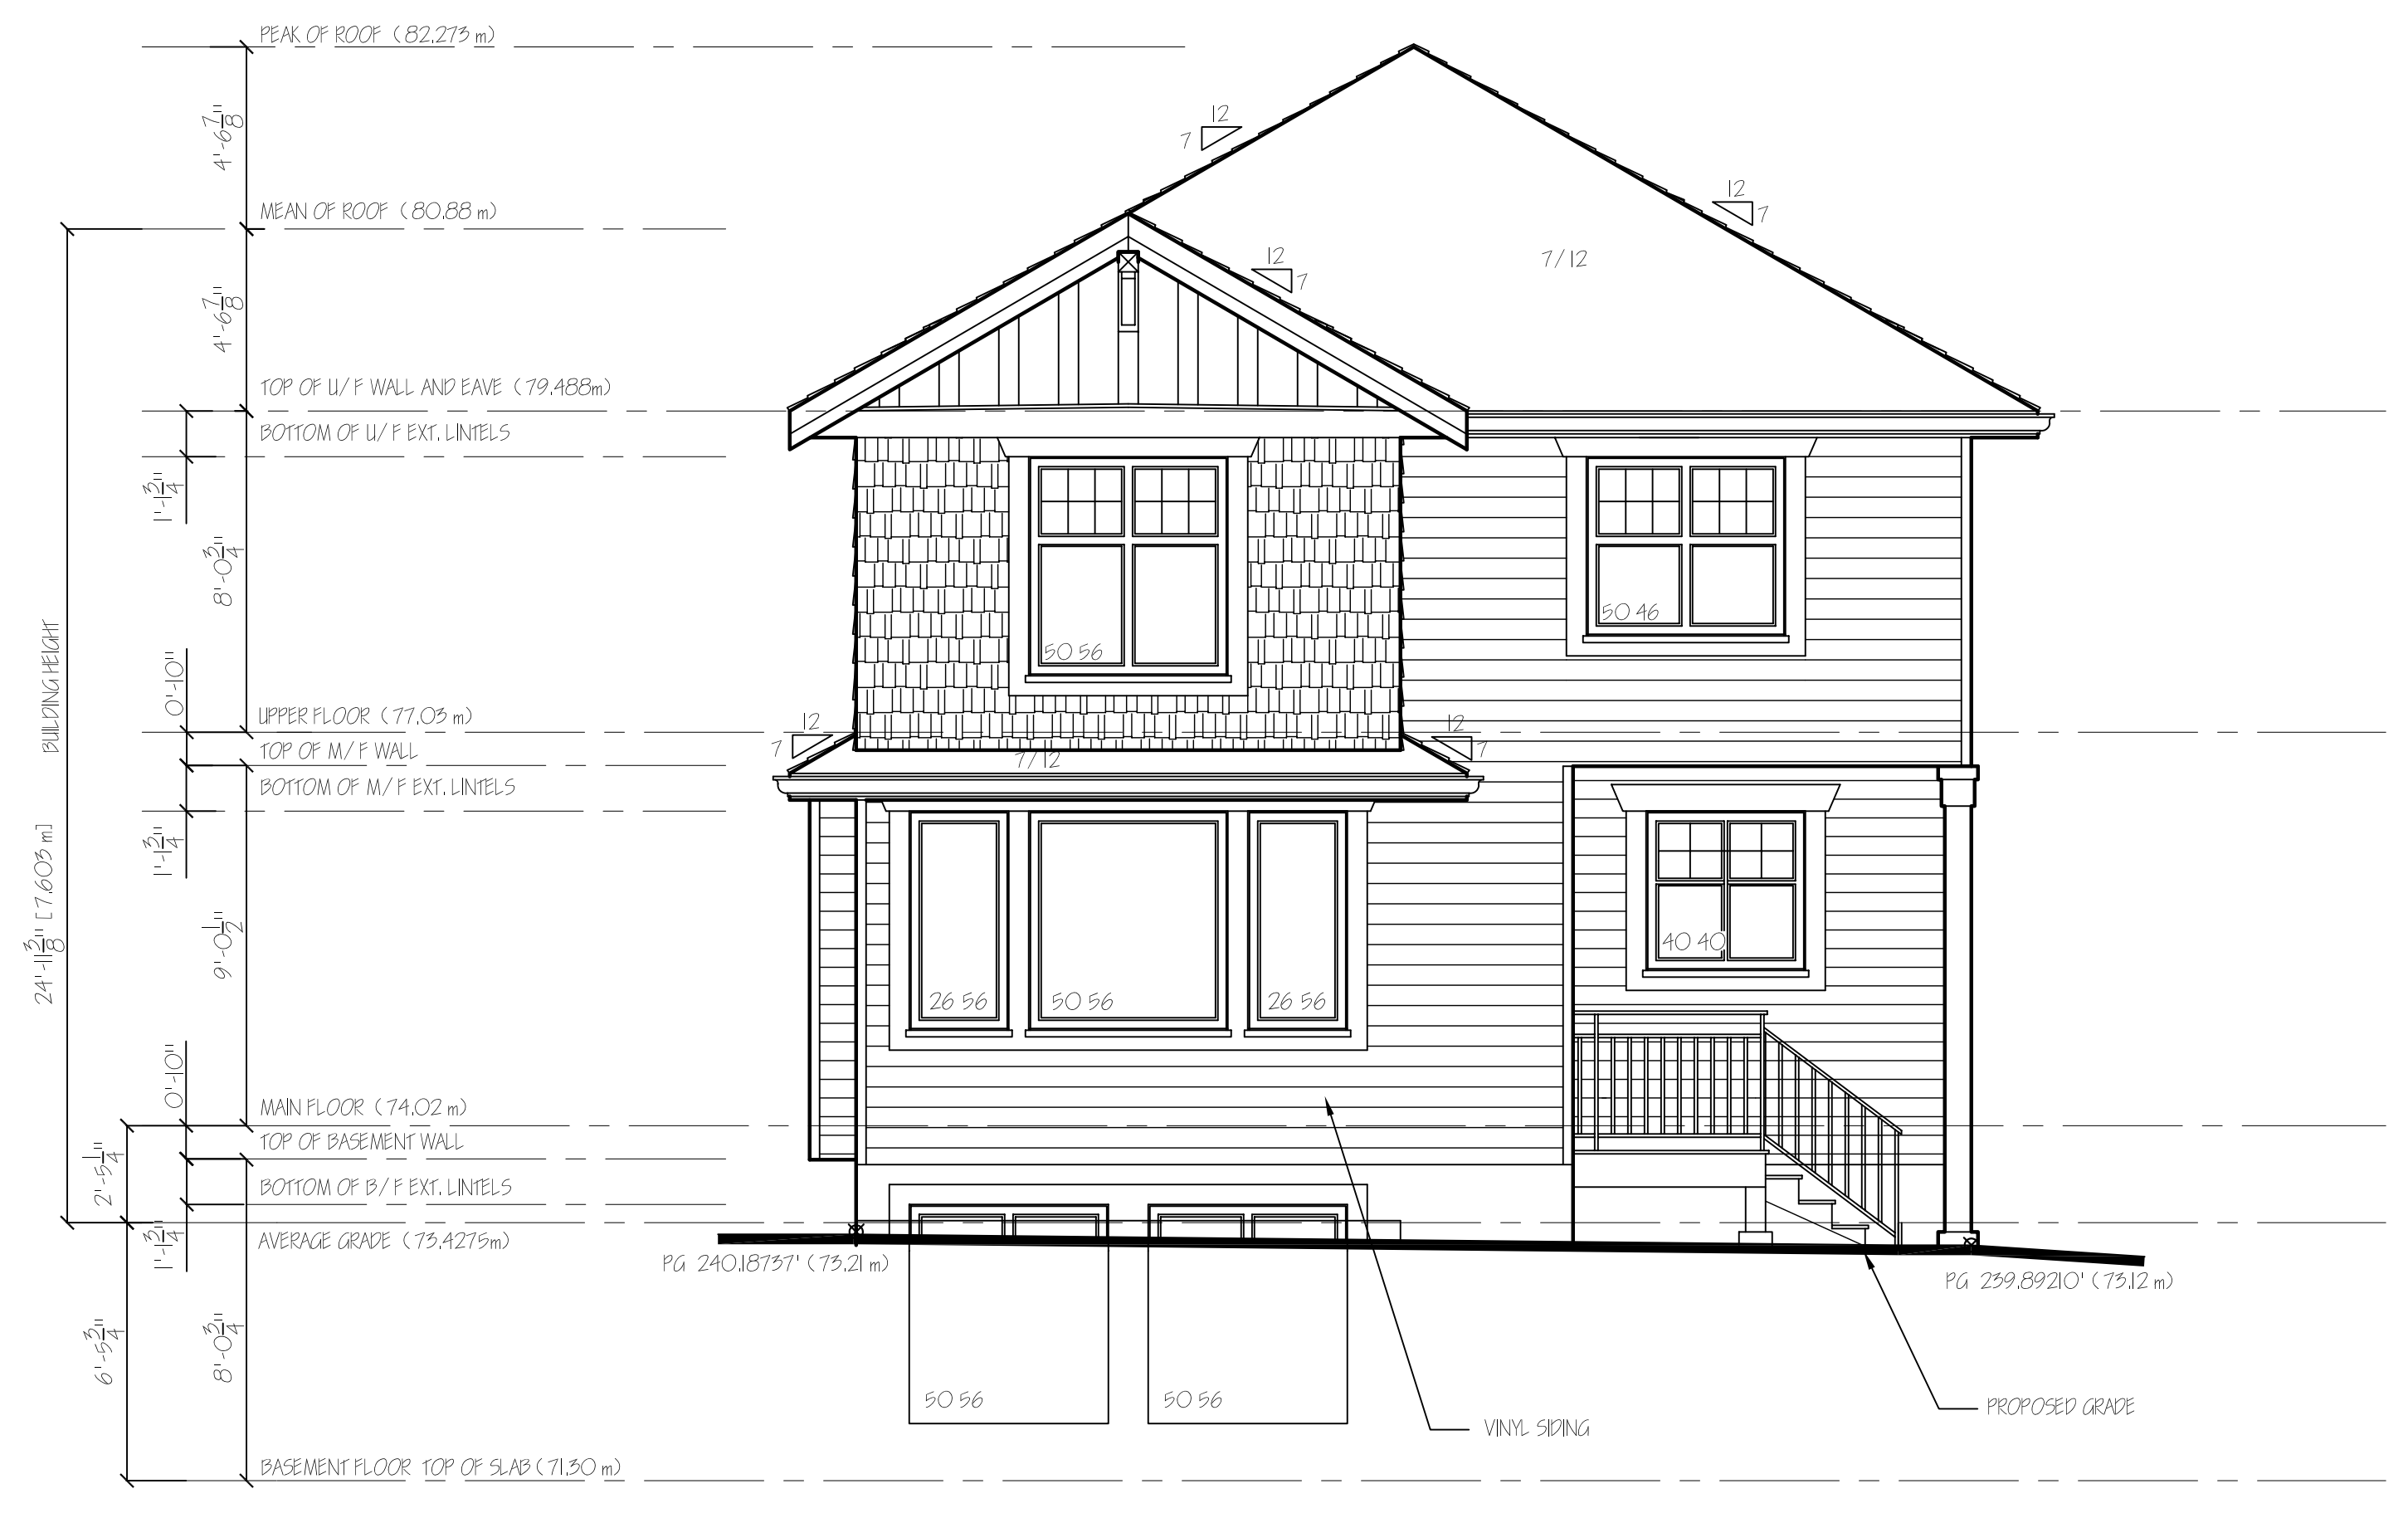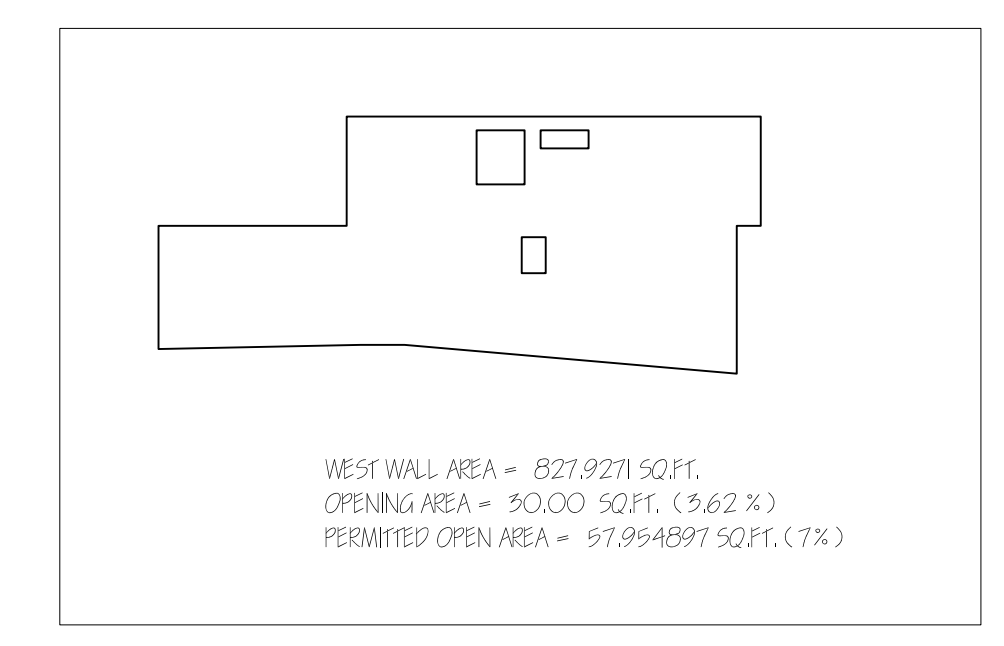

C NORTH ELEVATION
SCALE: 1/4" = 1'-0"

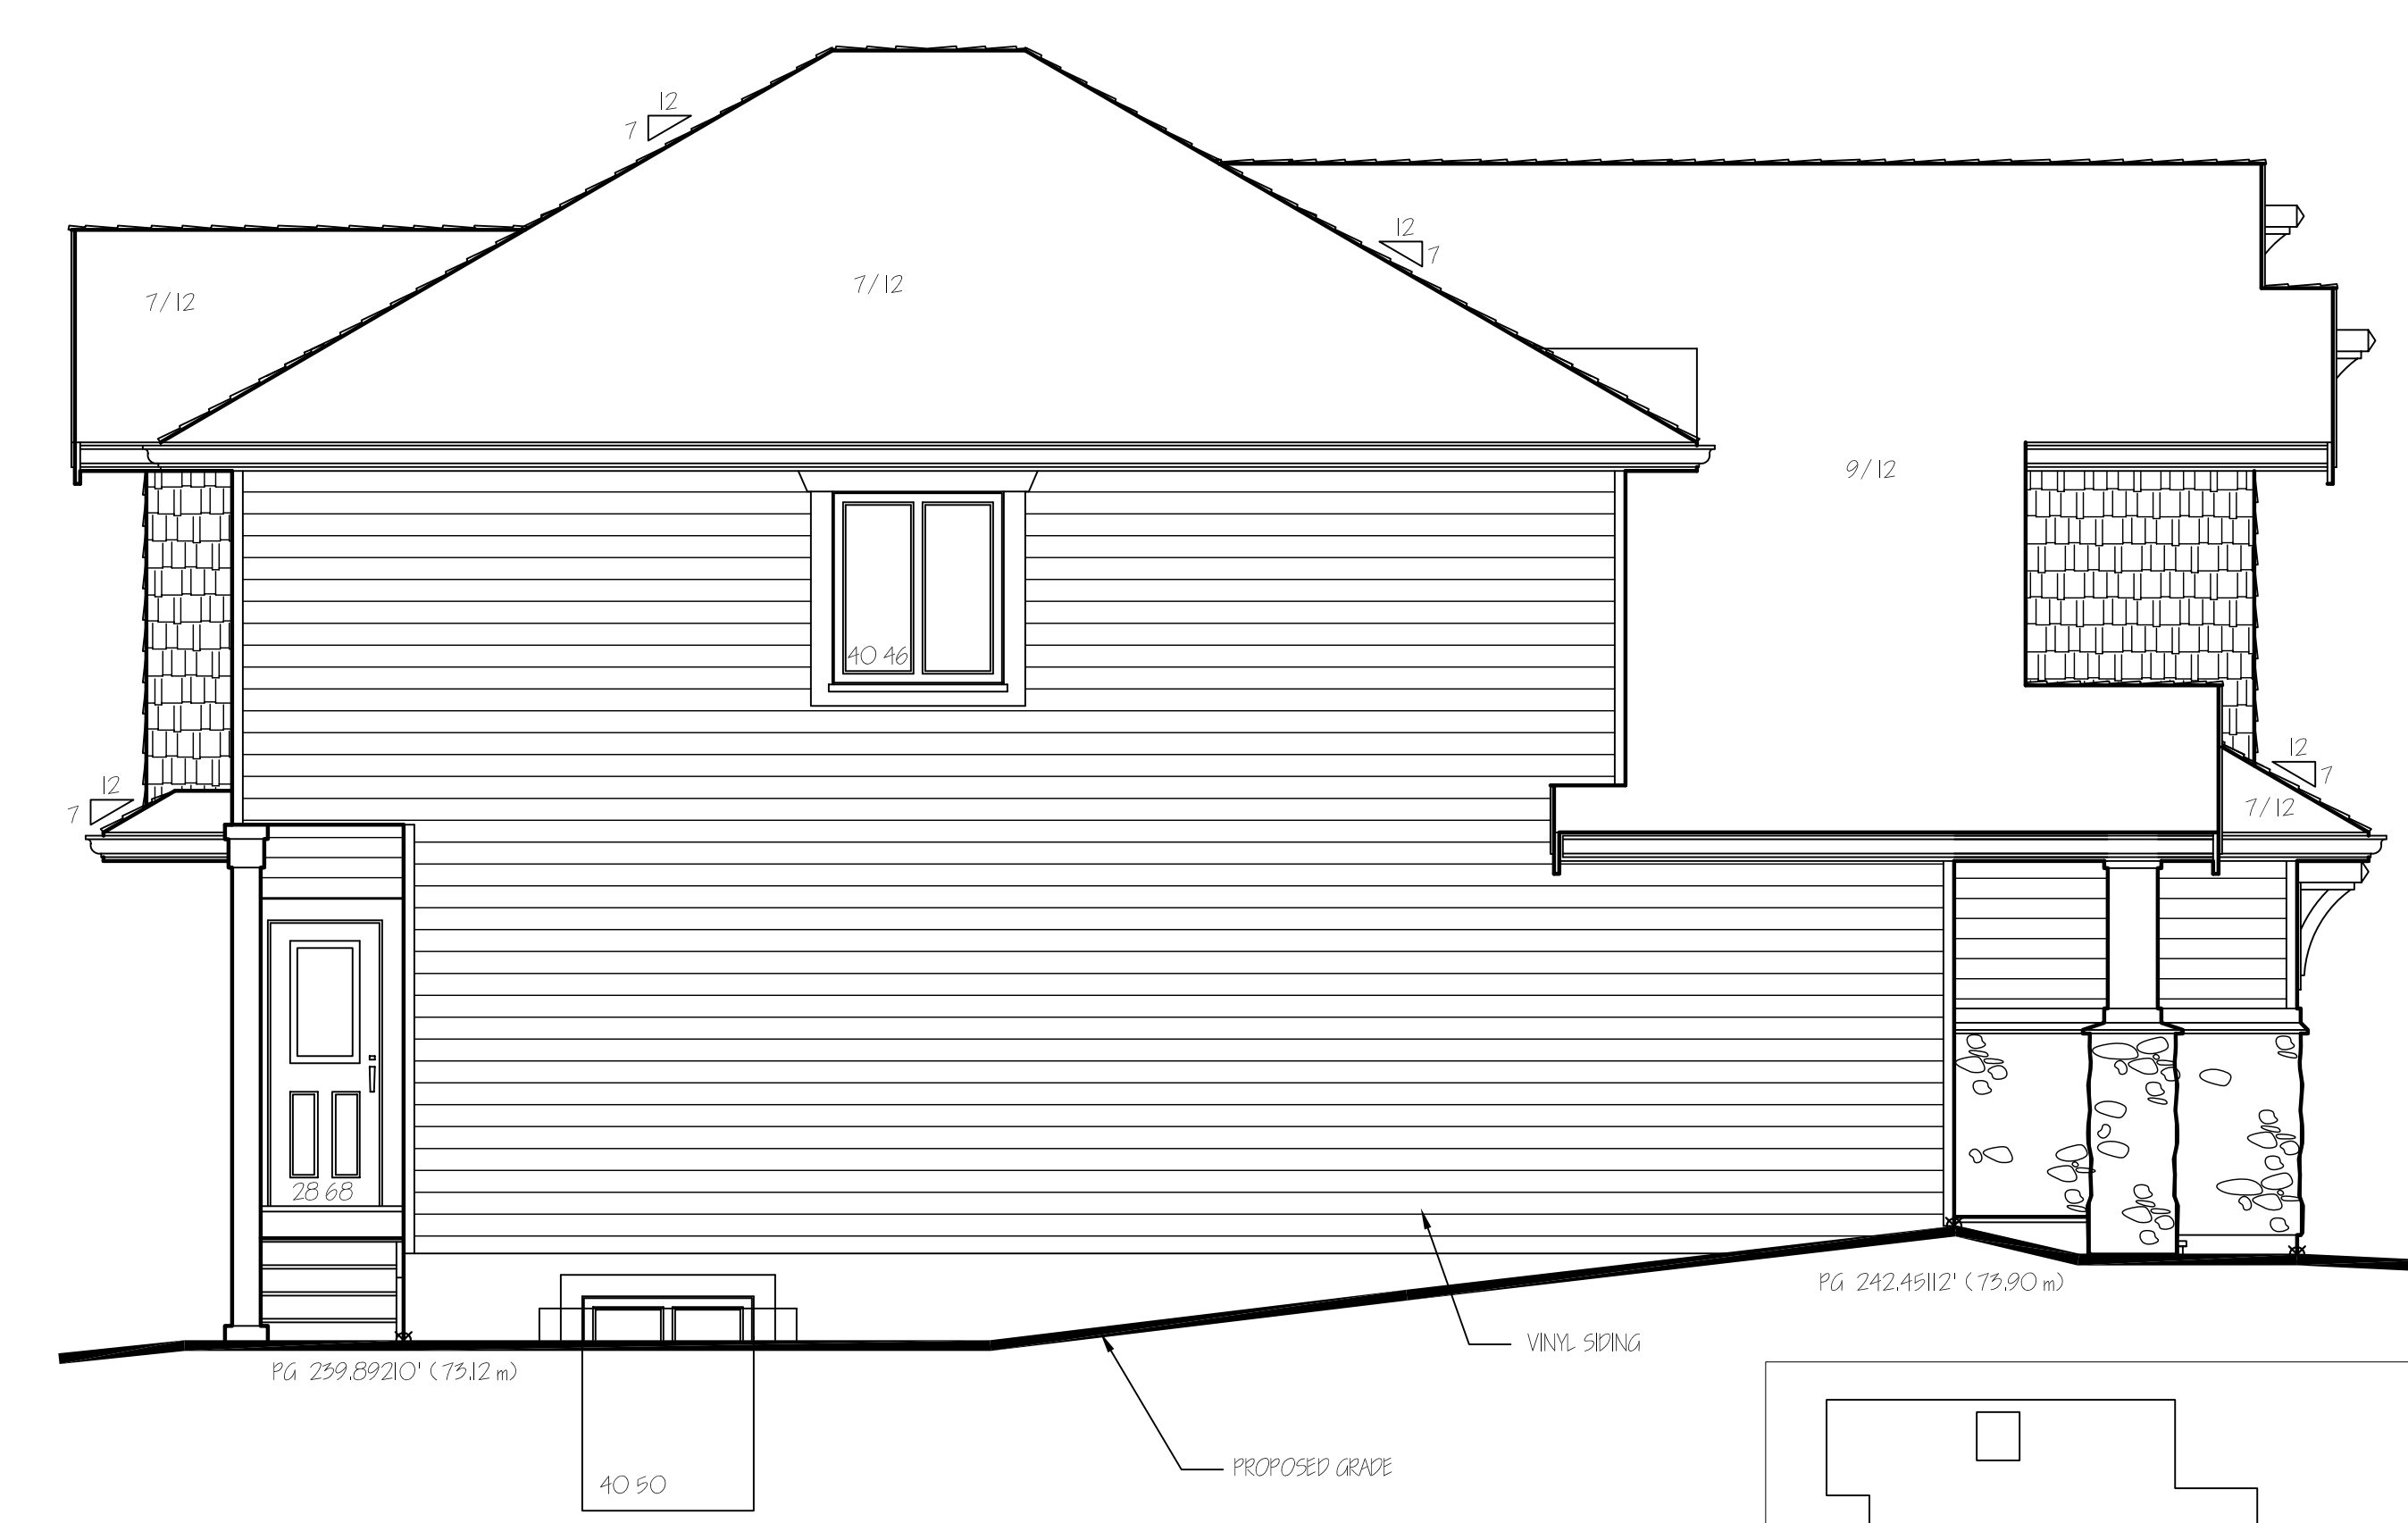

D EAST ELEVATION
SCALE: 1/4" = 1'-0"

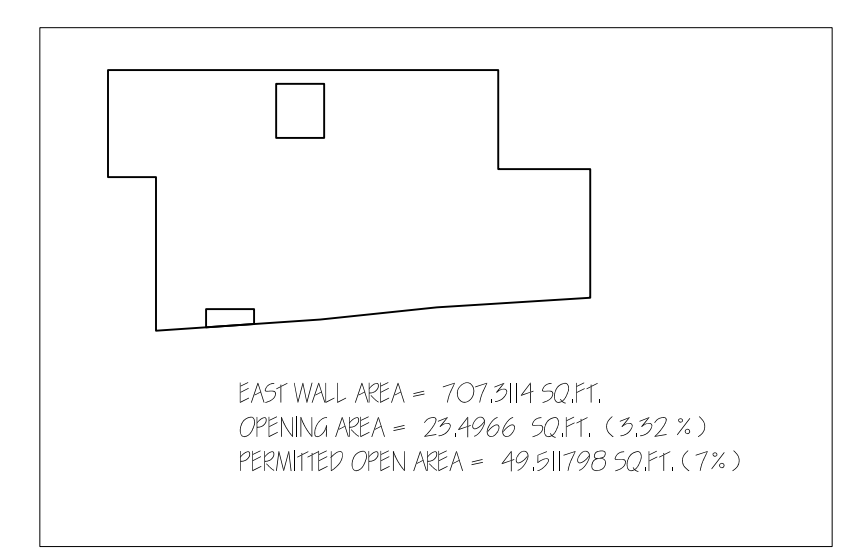

ADDRESS 1
ADDRESS 2

Date	
Scale	1/4" = 1'-0"
Drawn	ARD
Job	
Sheet	a2 of 4
Of	Sheets