




FREESTANDING GARAGE ADDITION

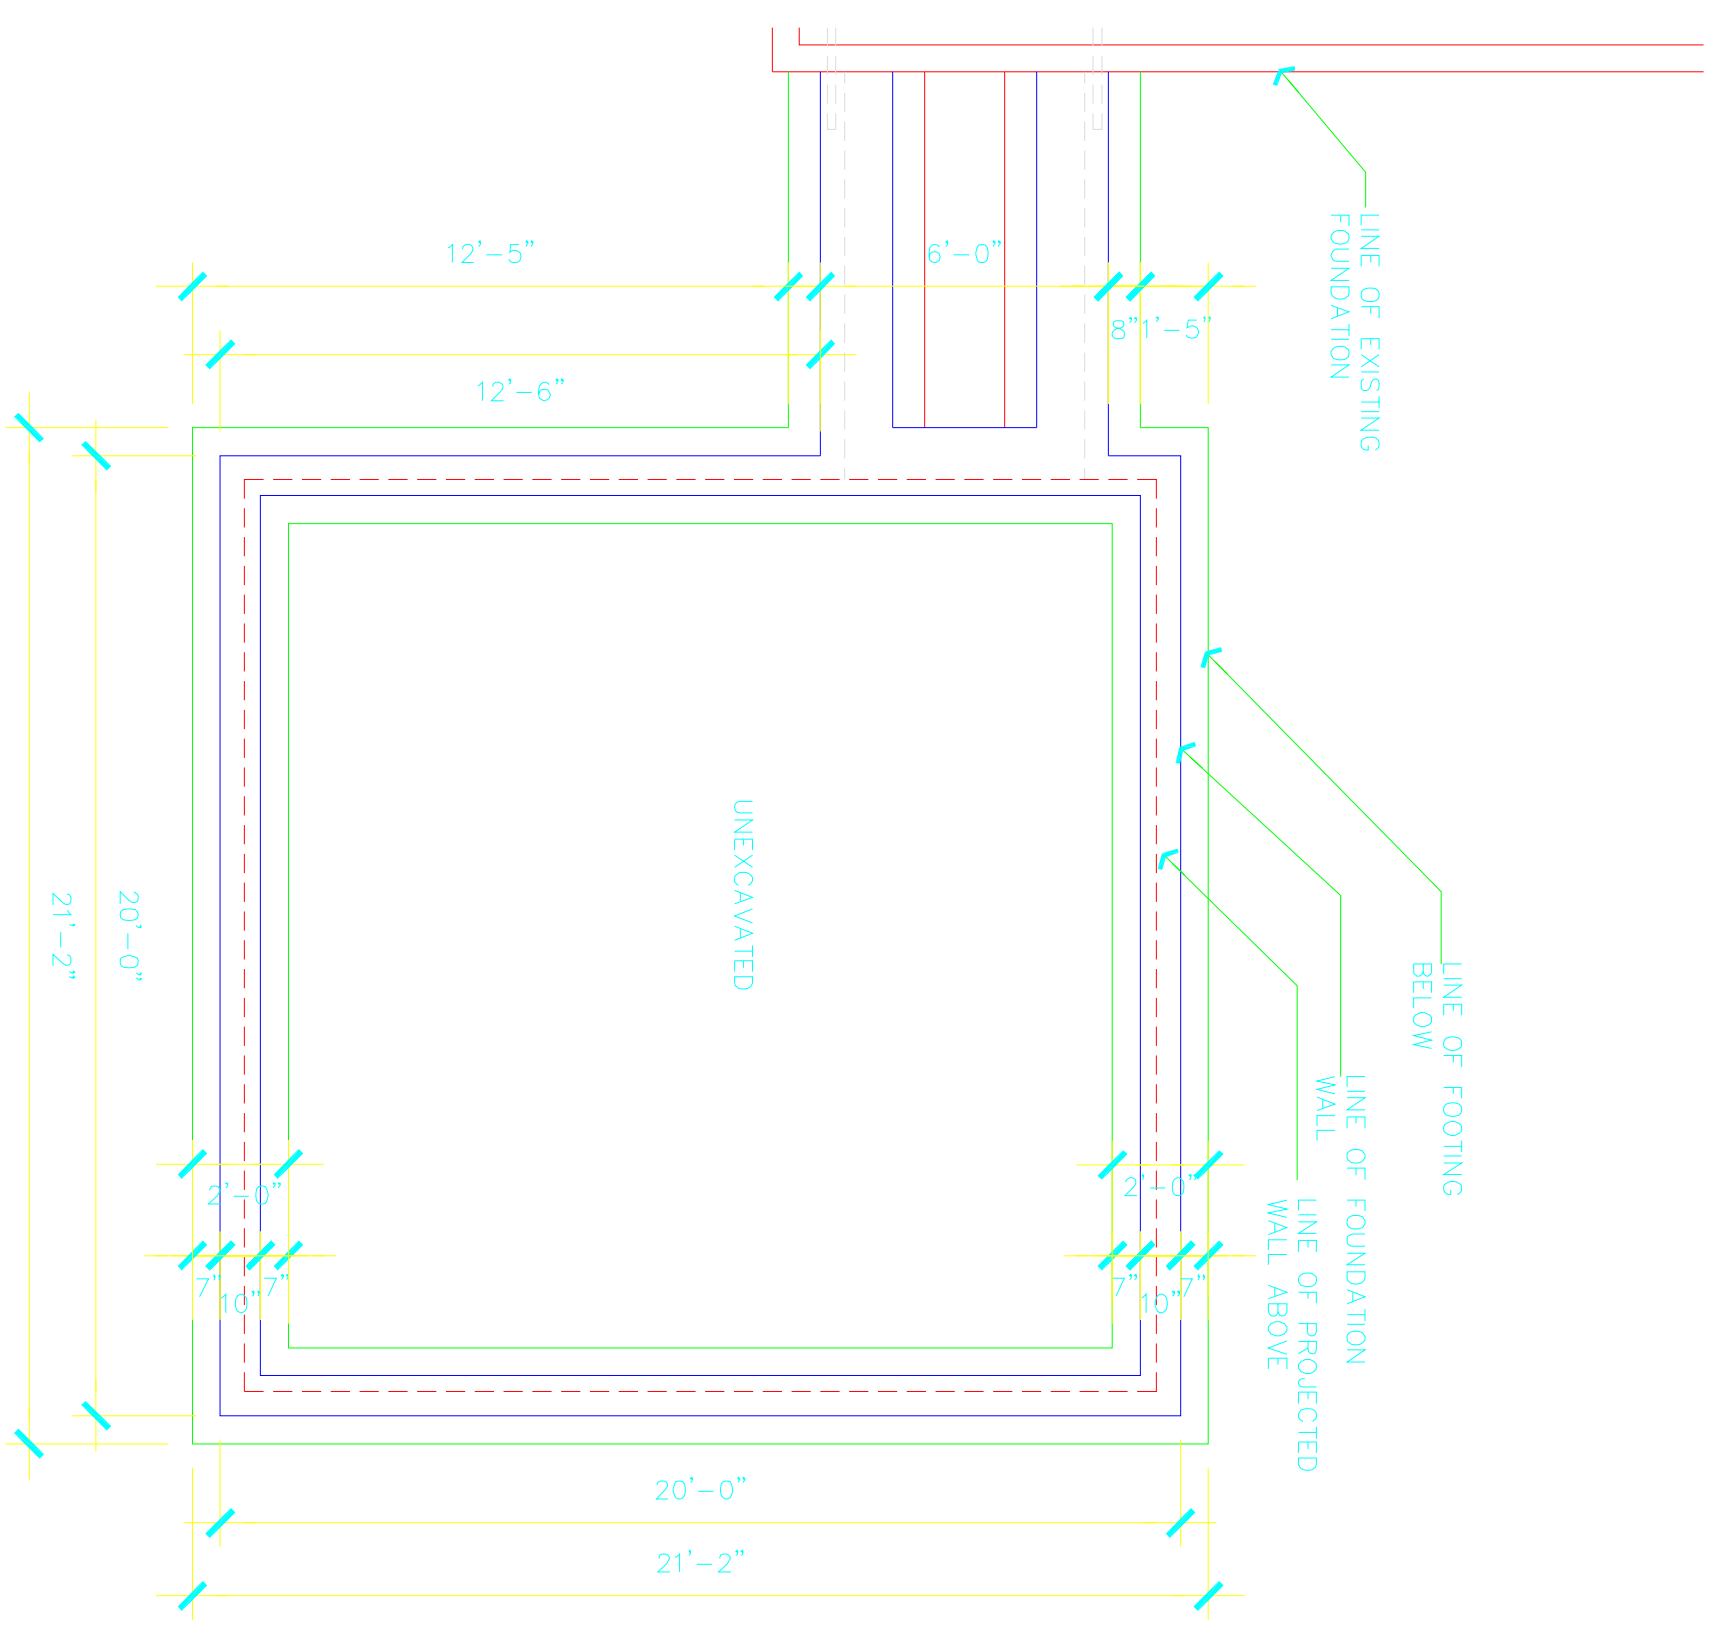


① FOUNDATION PLAN
SCALE: 1/4"=1'-0"

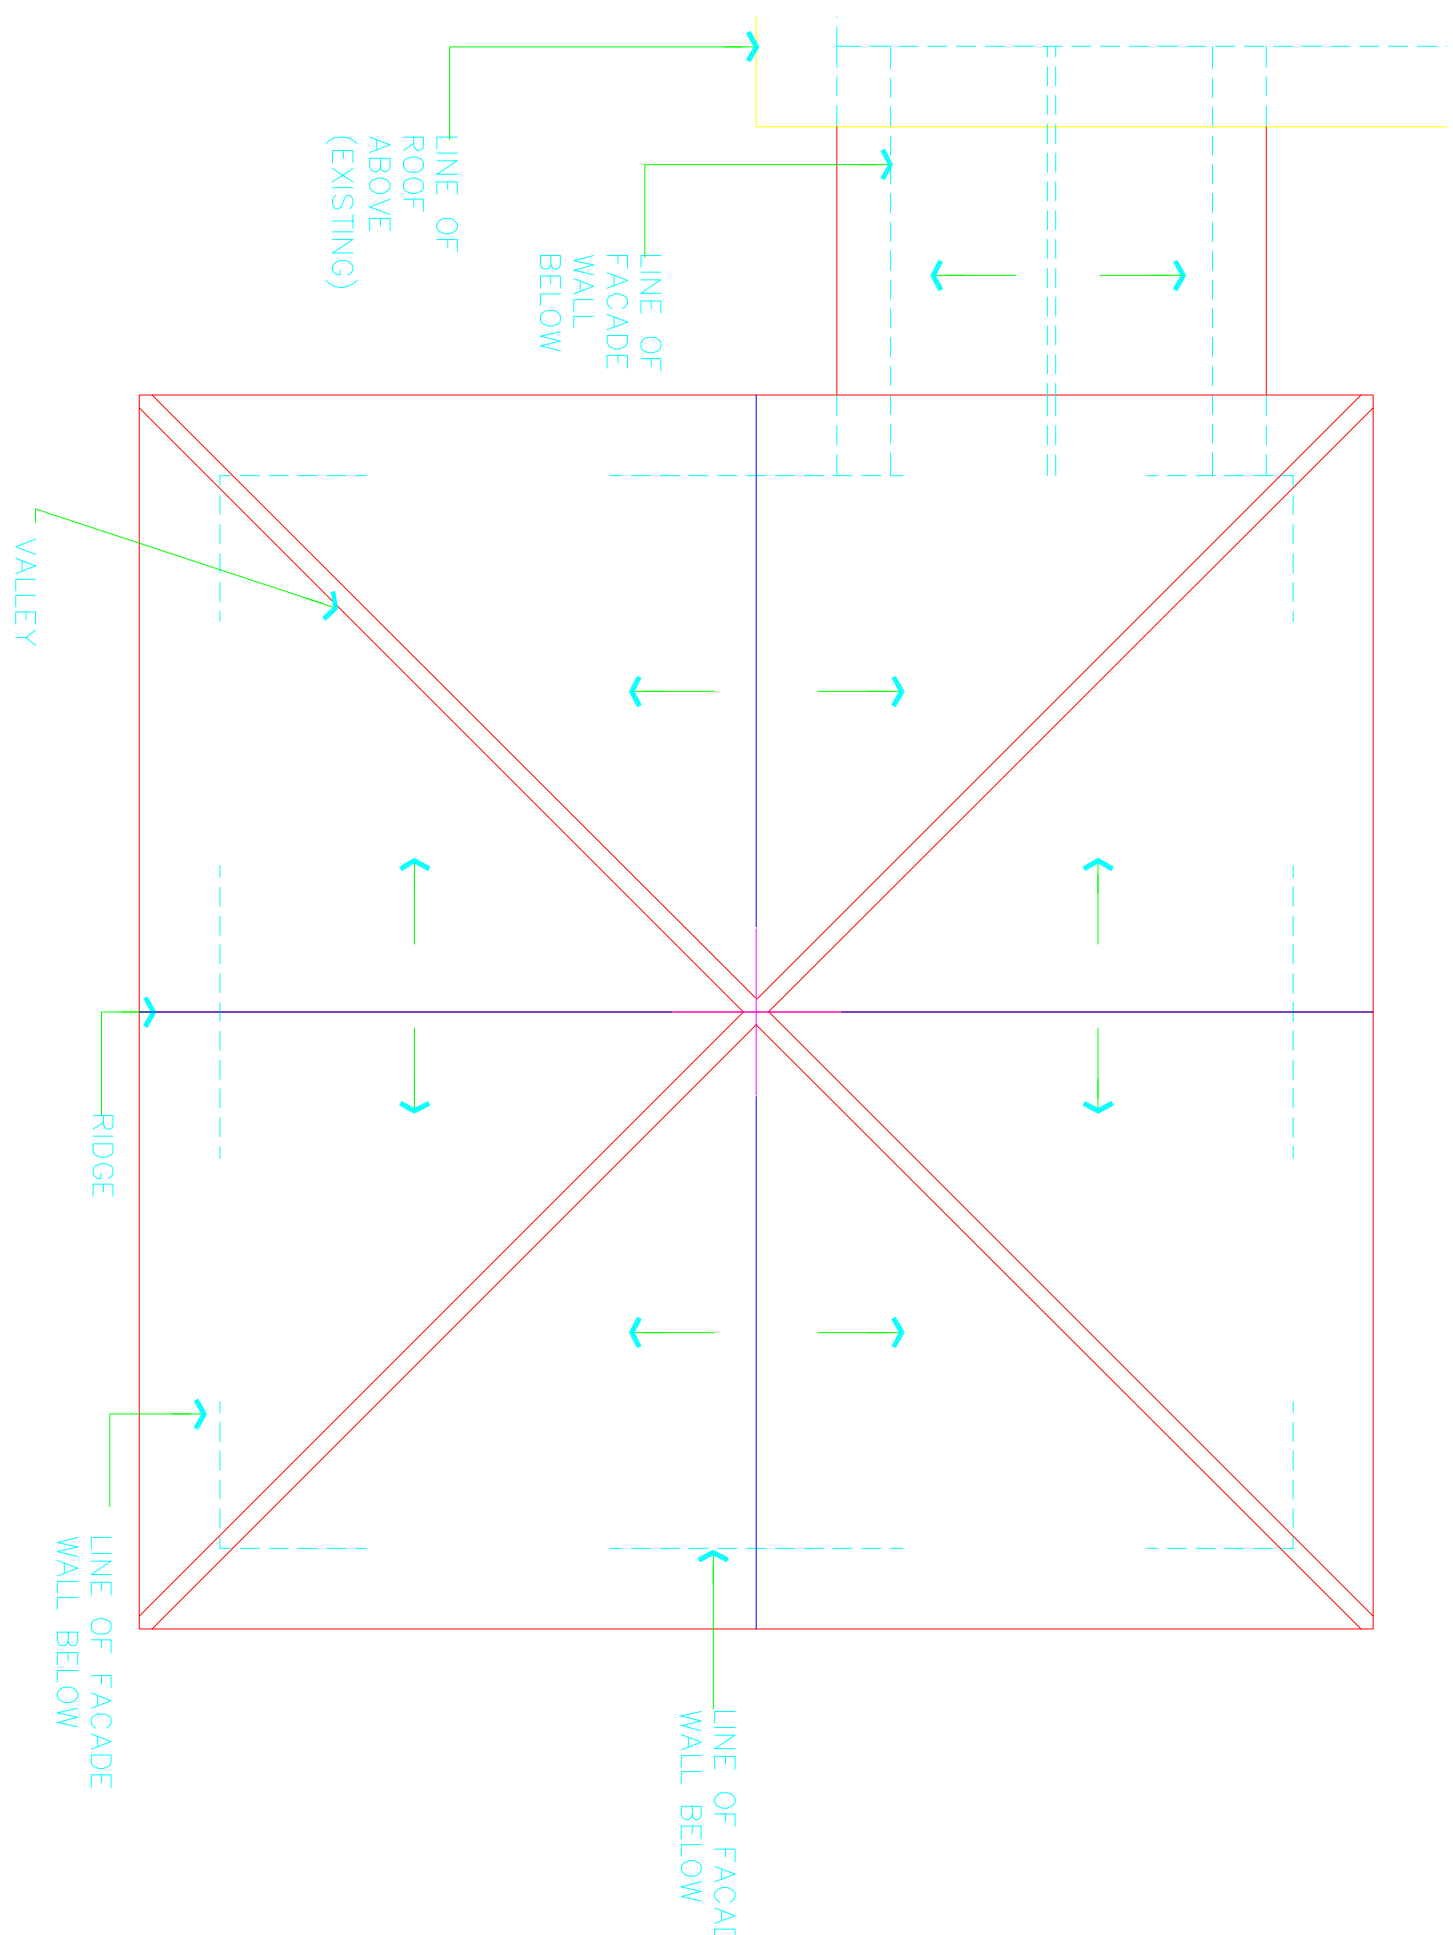


④ PROPOSED ROOF PLAN
SCALE: 1/4"=1'-0"

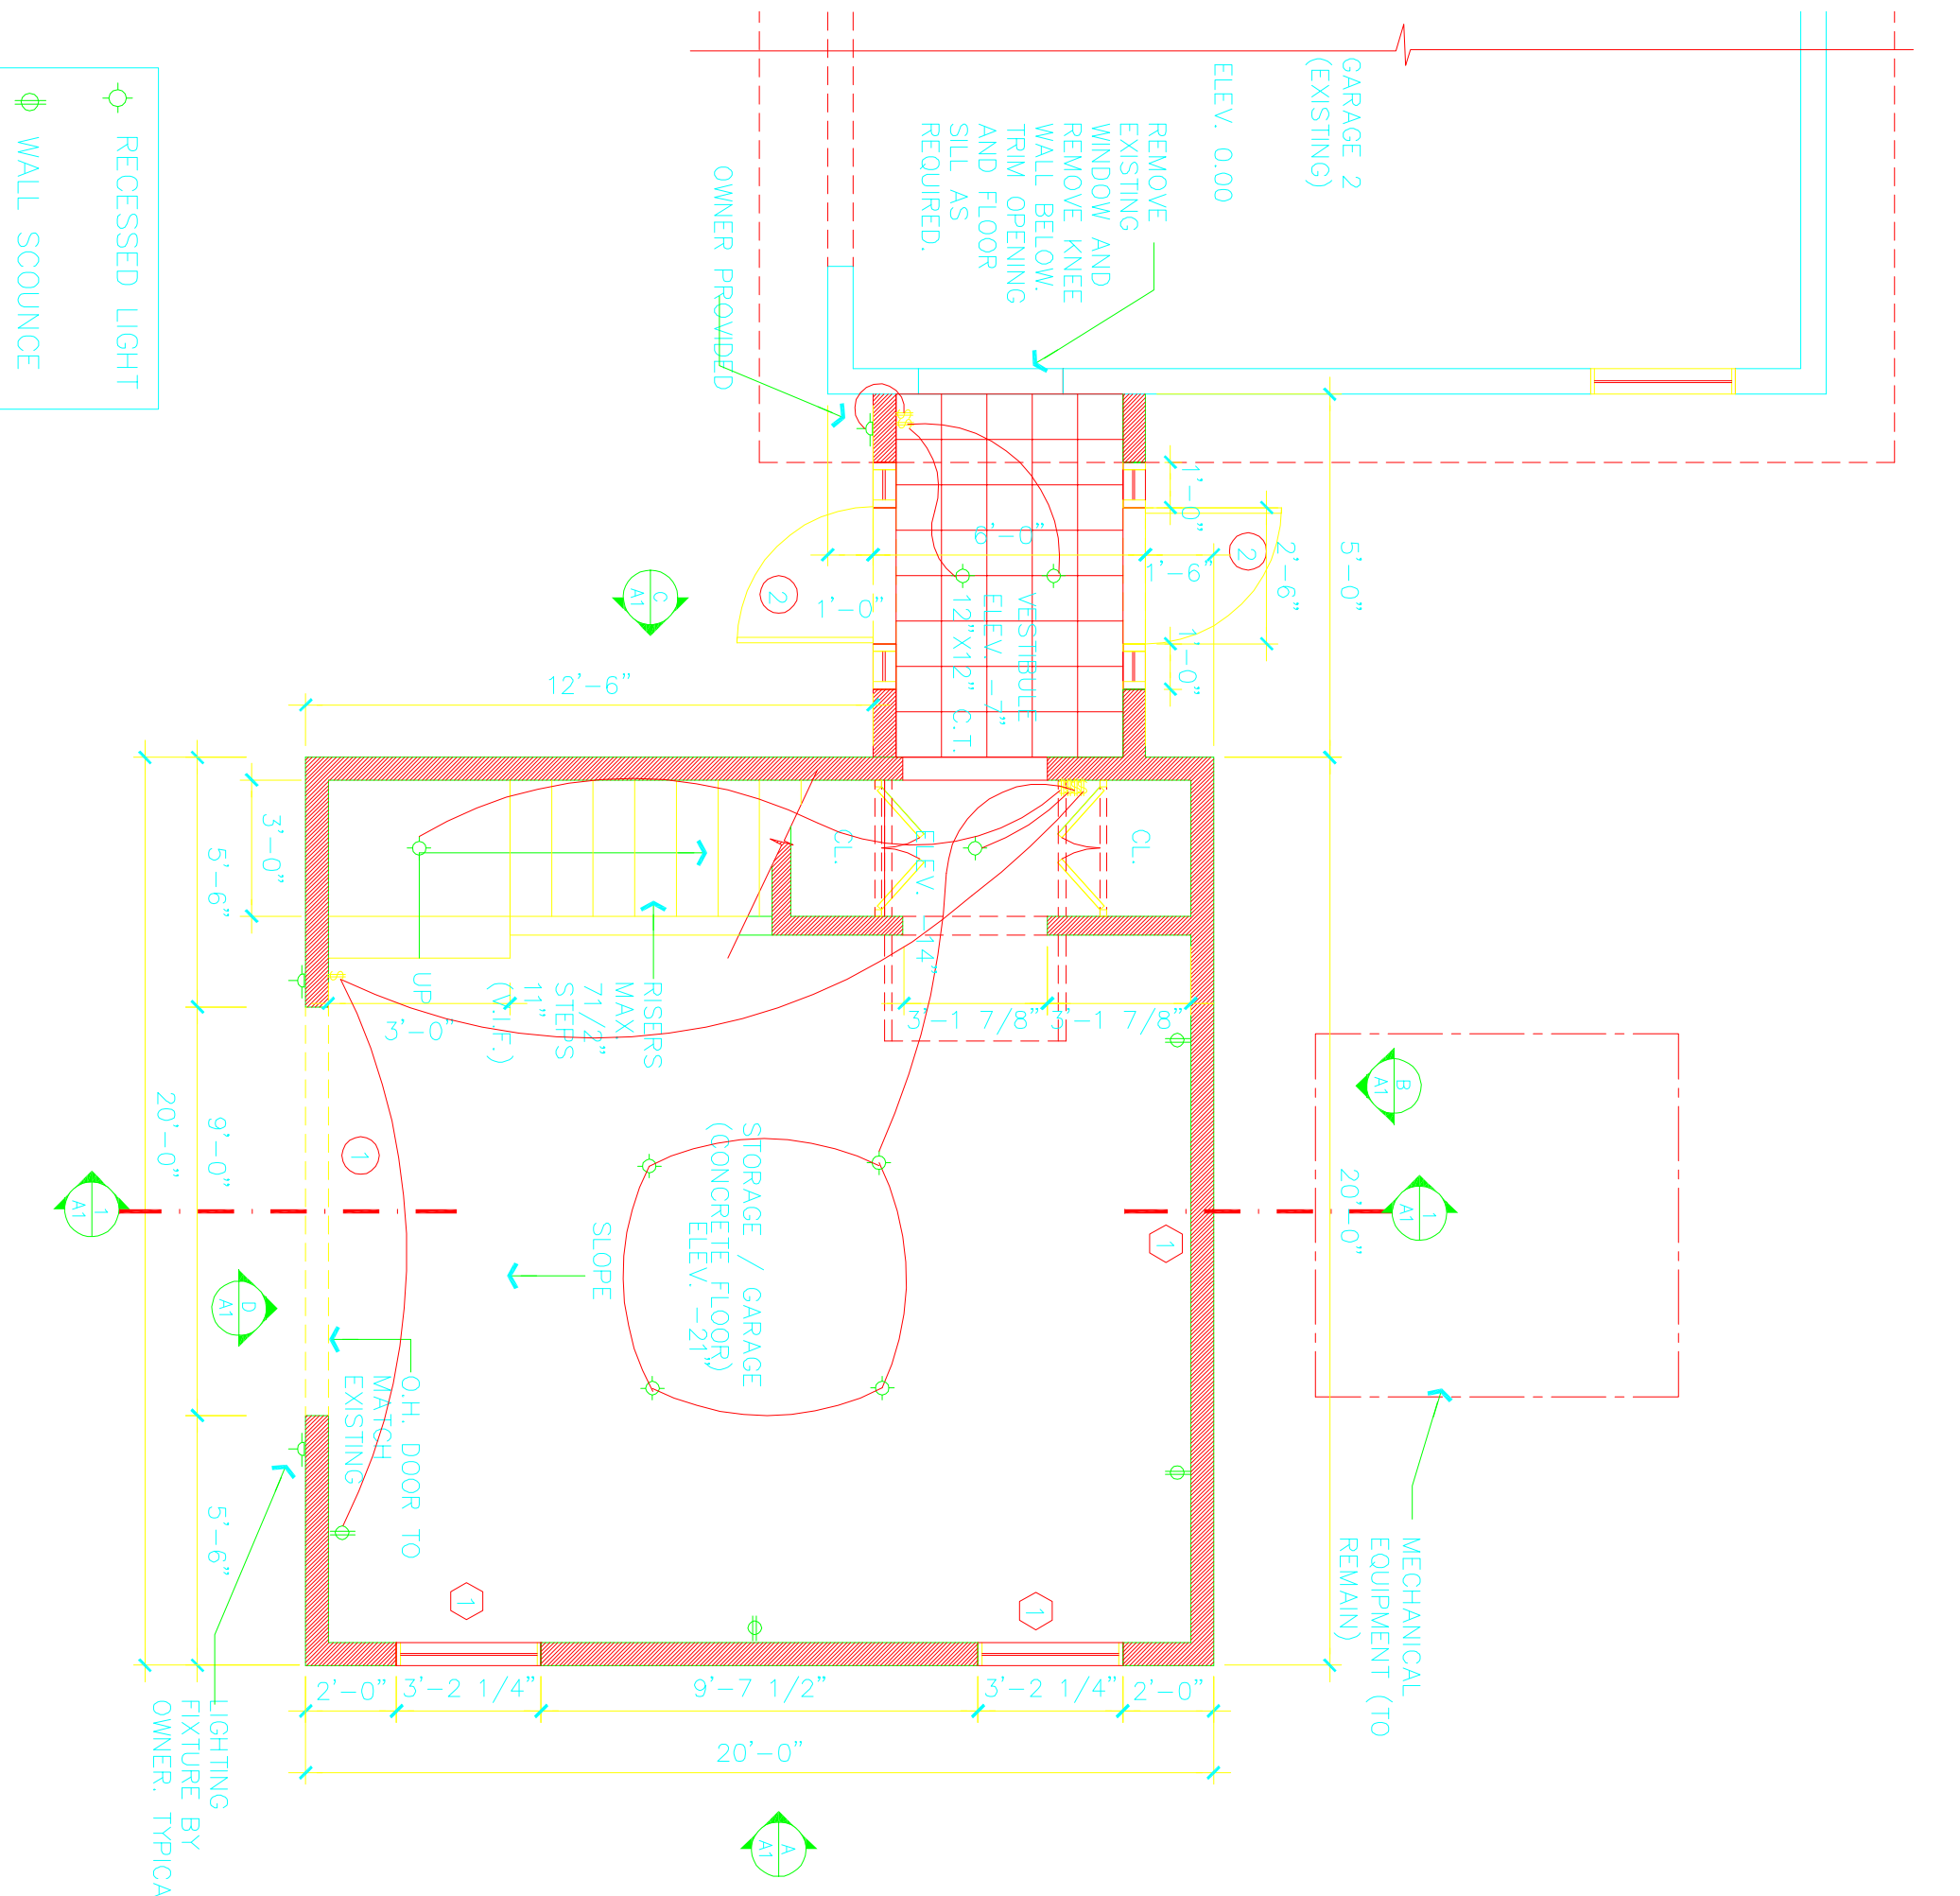


② PROPOSED FLOOR PLAN
SCALE: 1/4"=1'-0"

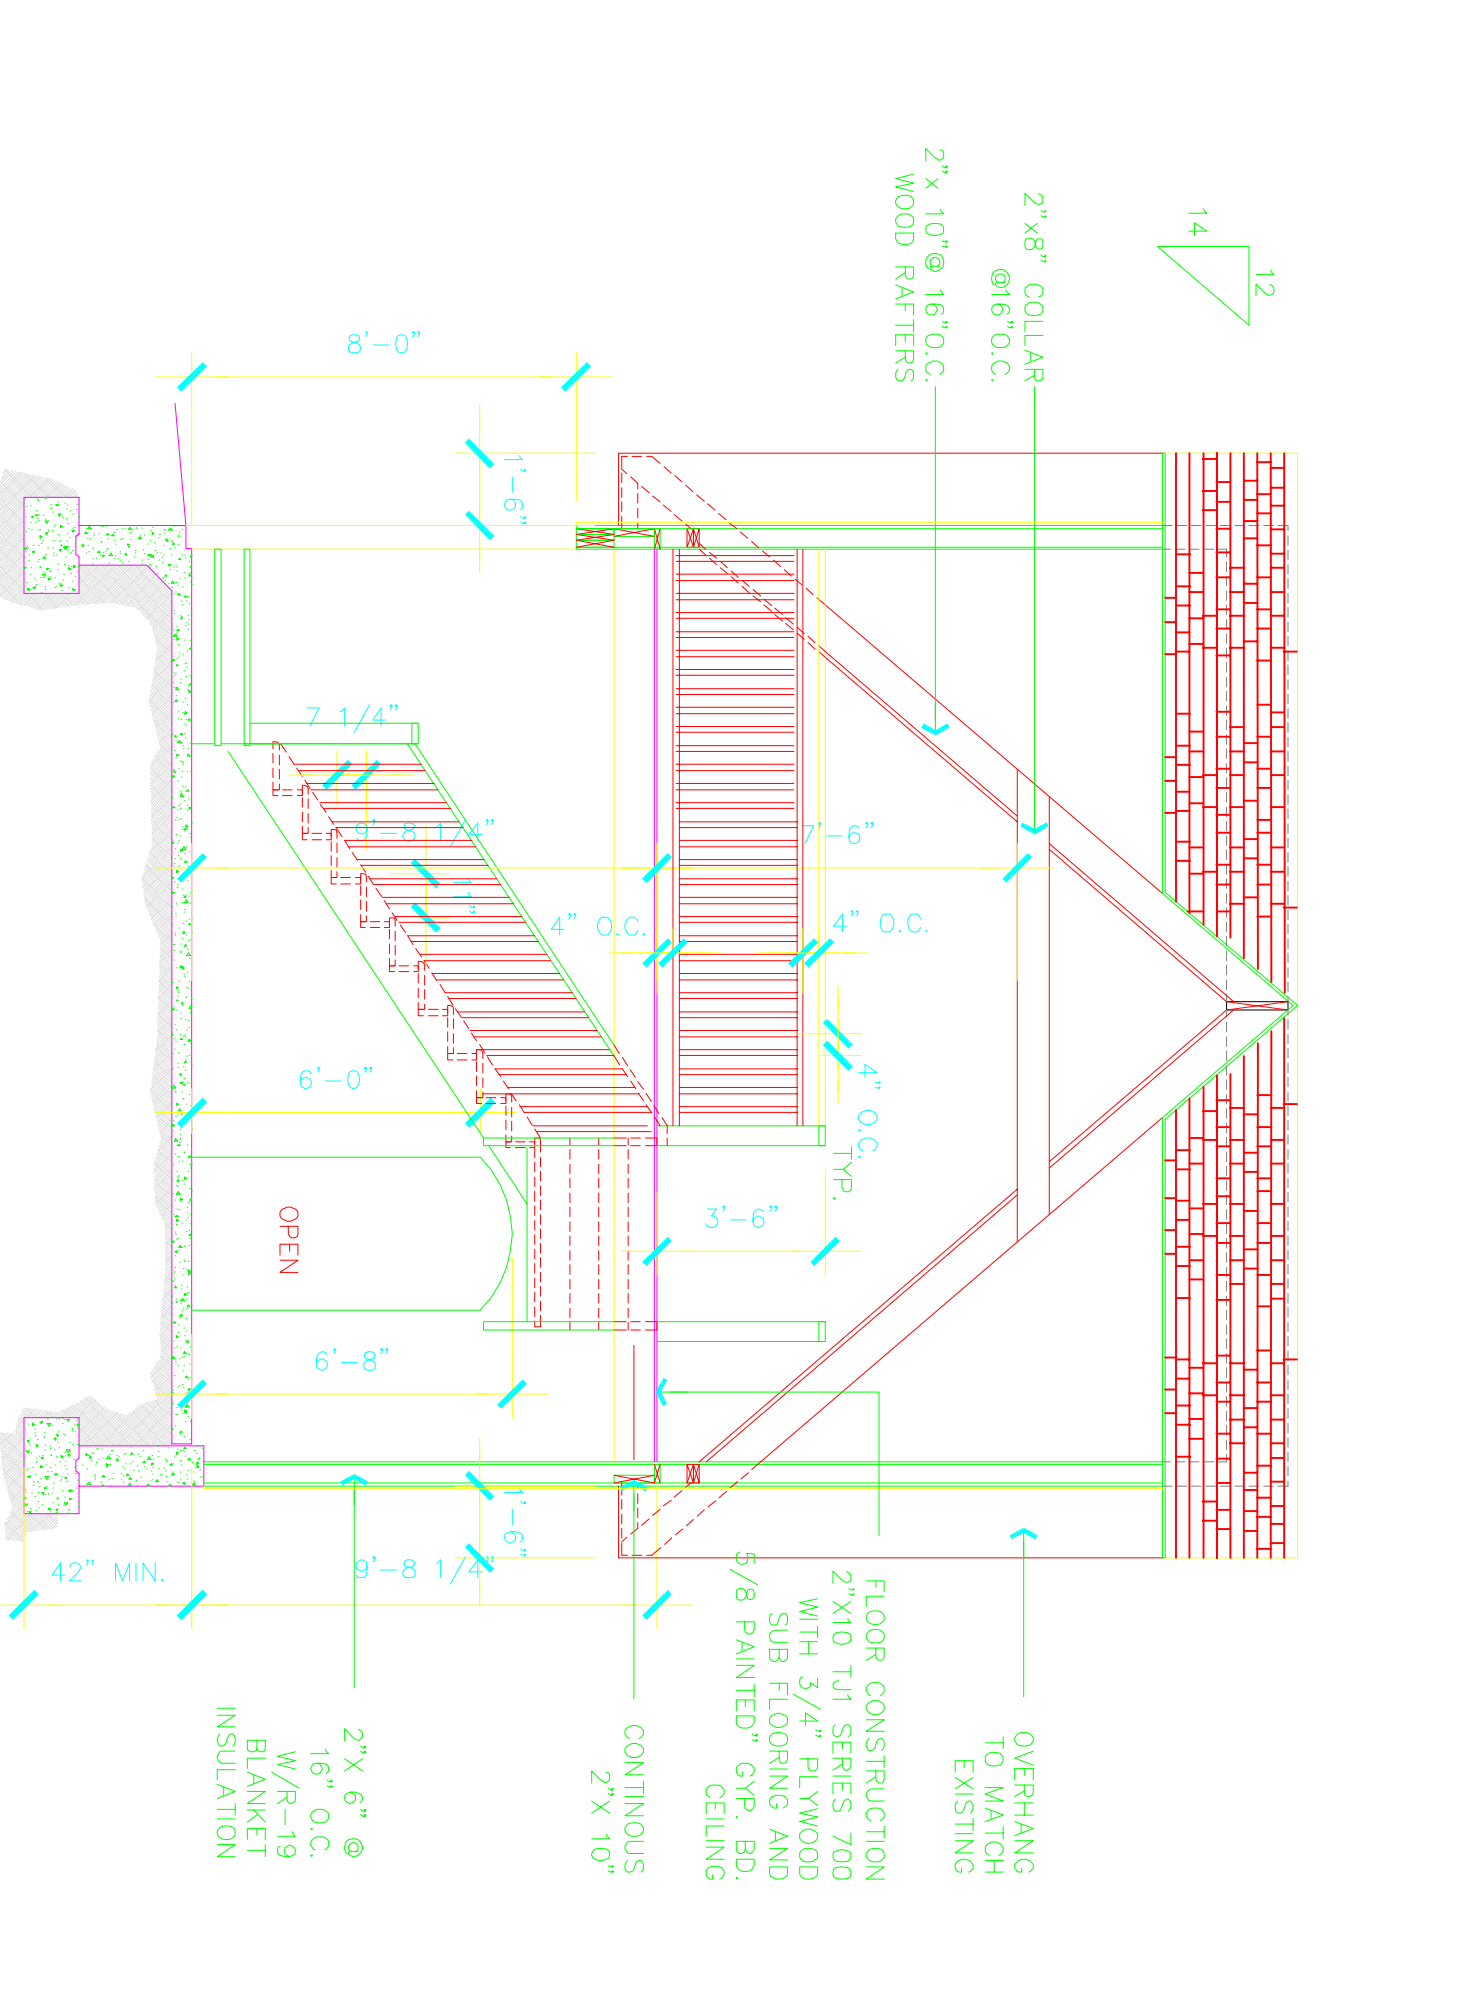

⑤ SECTION 1-A1
SCALE: 1/4"=1'-0"

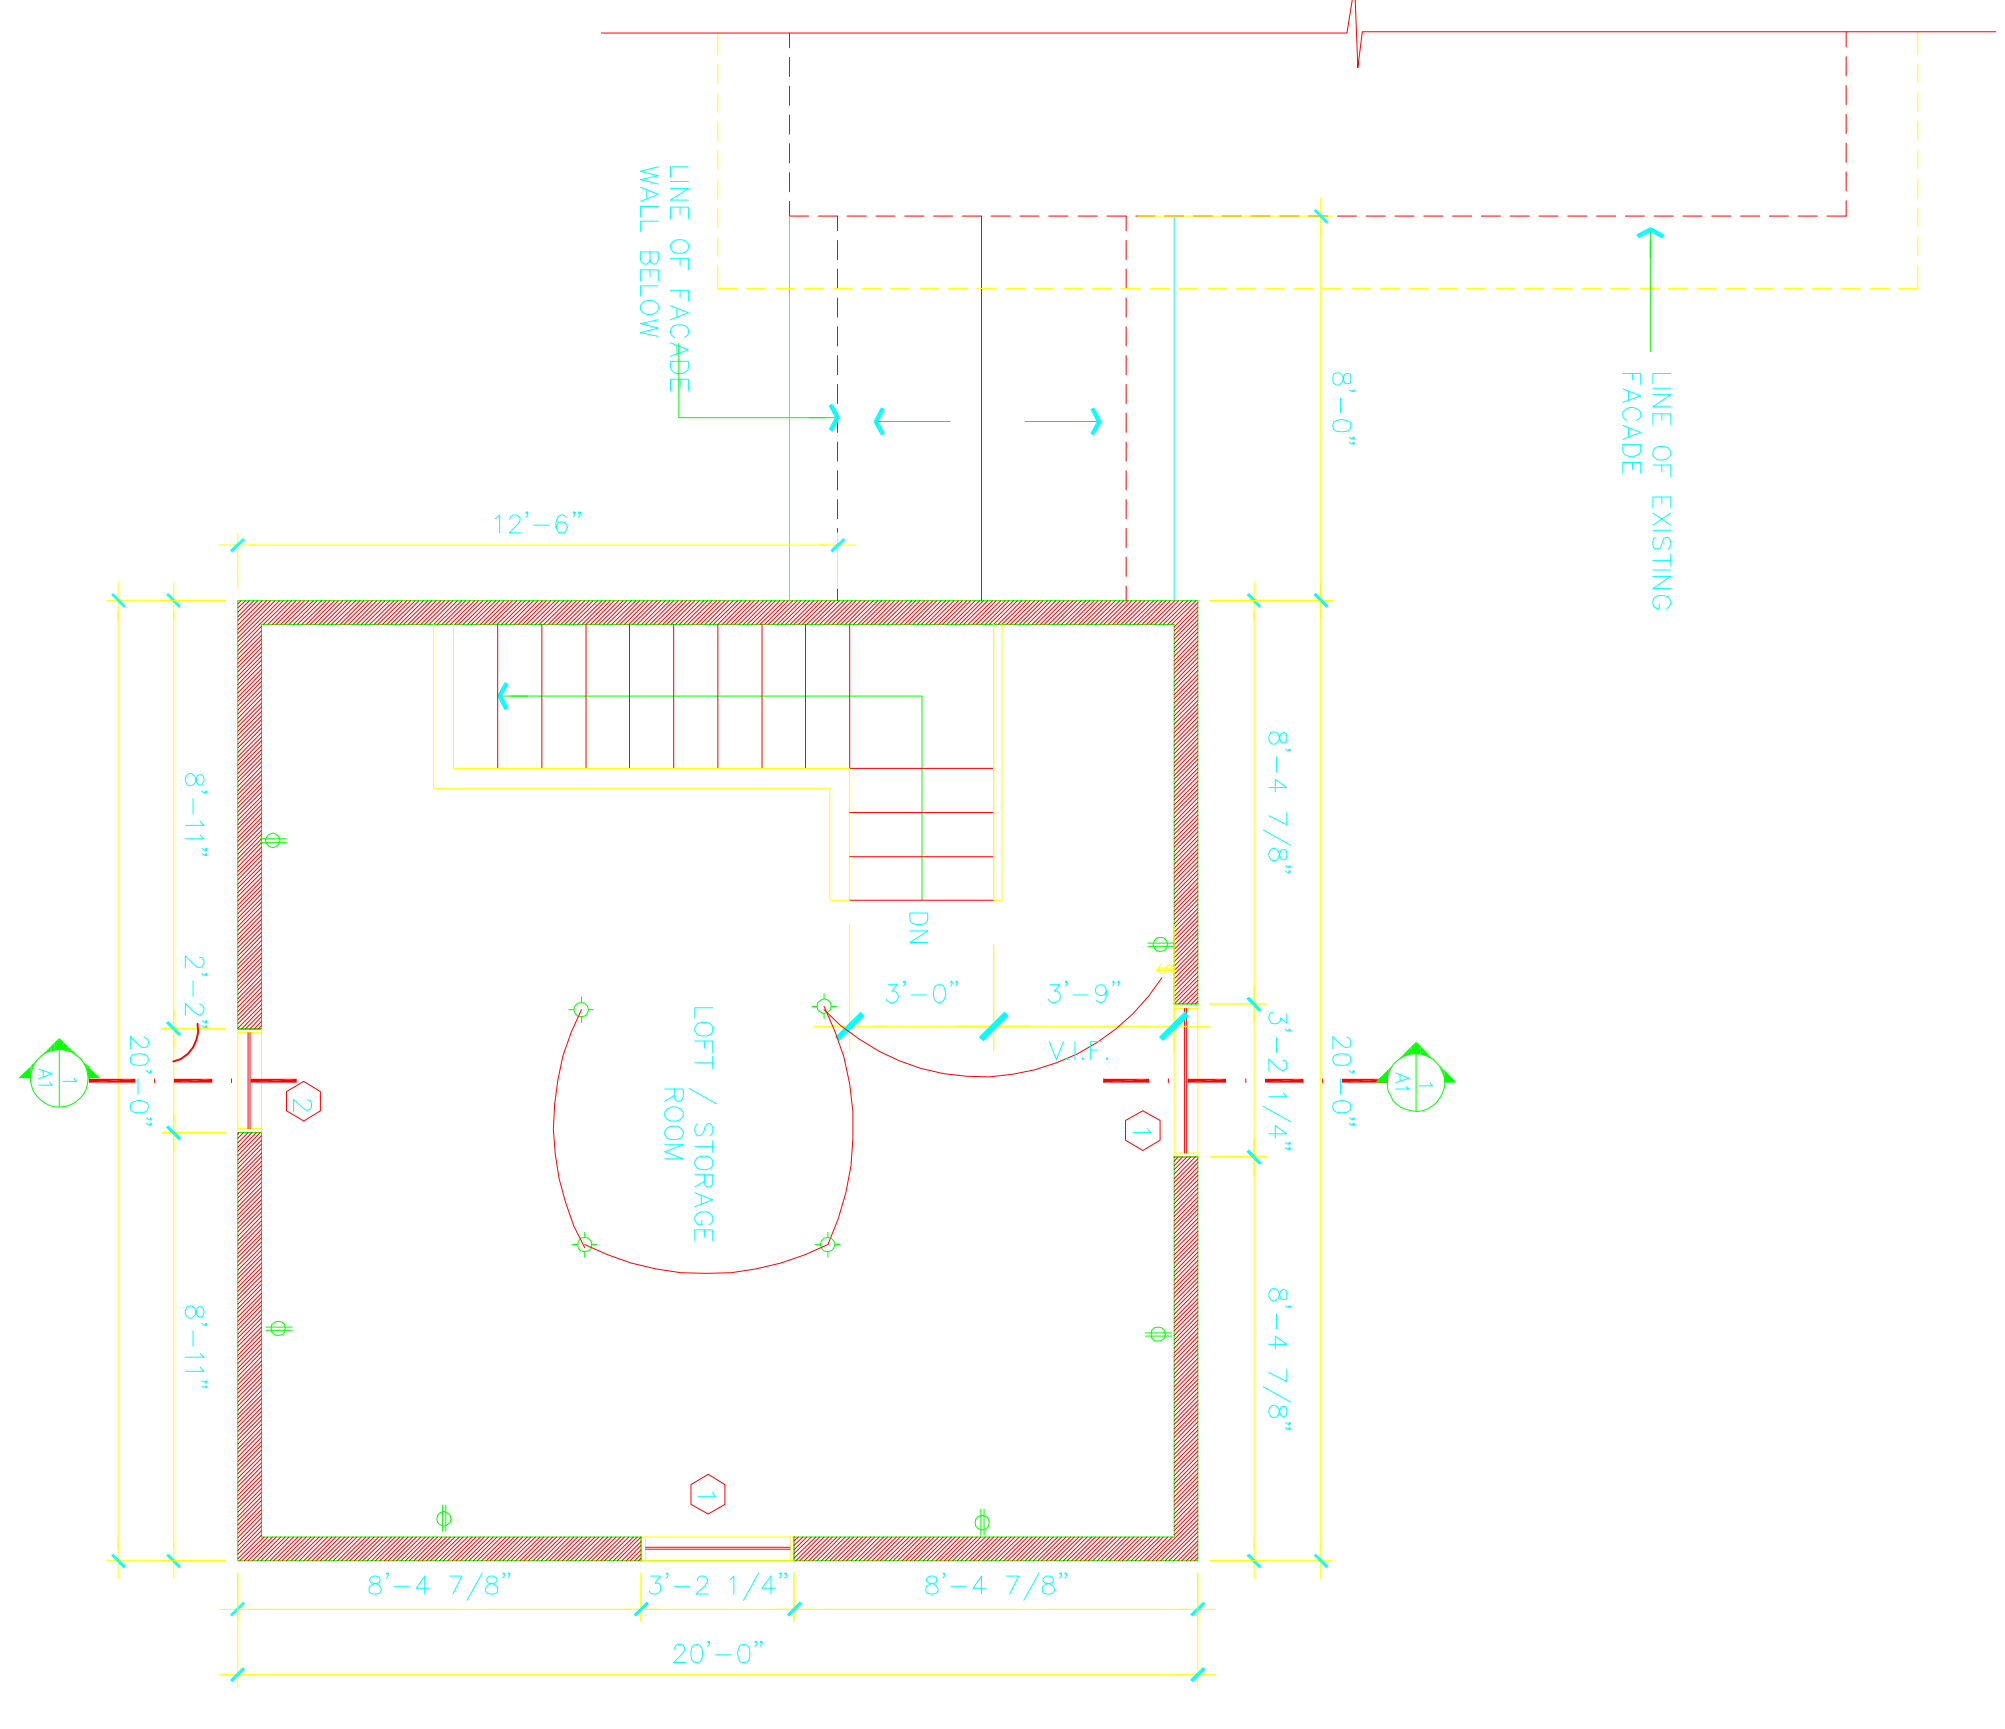

③ PROPOSED LOFT PLAN
SCALE: 1/4"=1'-0"

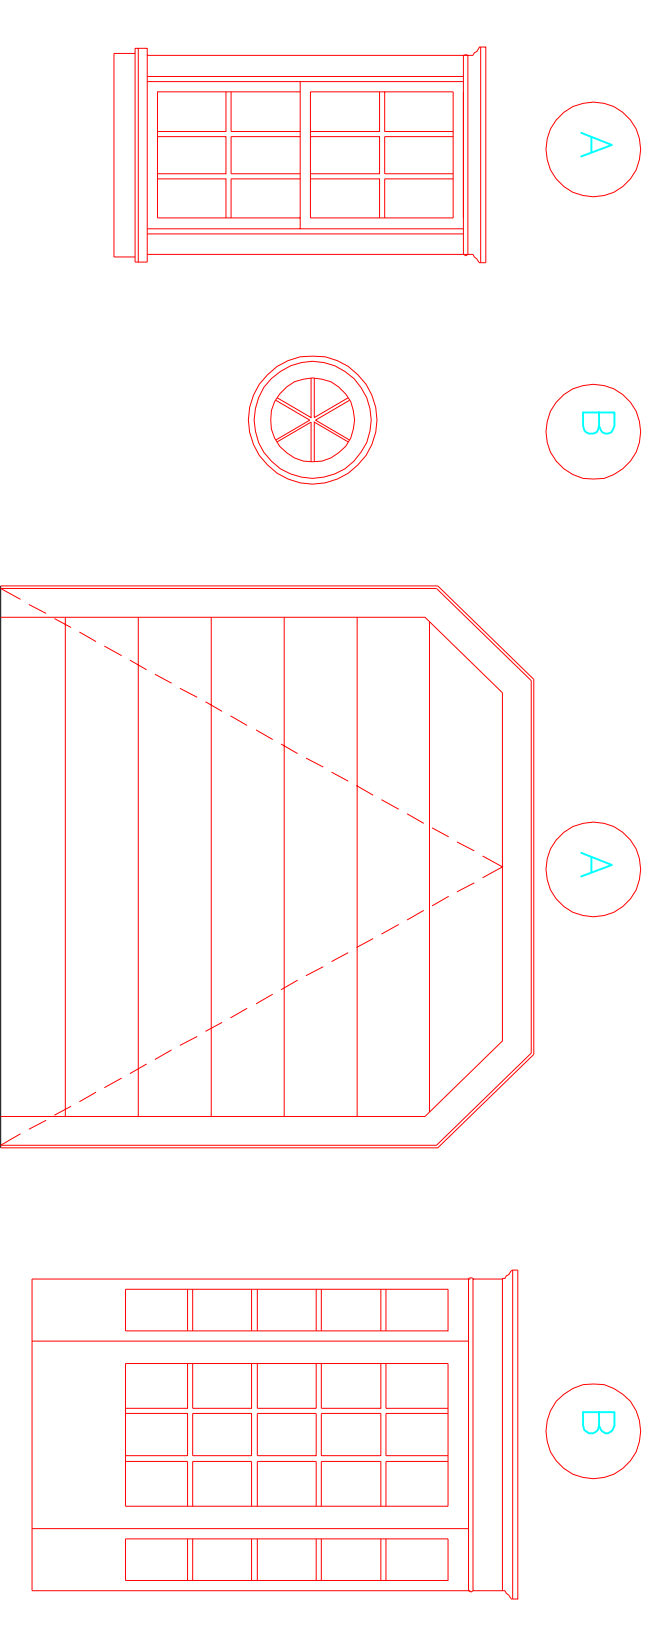

SYMBOL	TYPE	MATERIAL	LOCATION	REF. #	R.O. (W)	R.O. (H)	QTY	REMARKS
①	A/D/H	WOOD	1st Floor/LOFT	TO MATCH EXISTING	5'-5 1/8"	3'-2 1/2"	5	PROVIDE INSECT SCREEN
②	B	-	-	-	2'-2"	ROUND	1	-
①	A	-	GARAGE	-	8'-0"	9'-0"	1	-
②	B	-	VESTIBULE	-	7'-0"	5'-0"	2	-

⑥ WINDOW/DOOR SCHEDULE

NOTE:
HARDWARE AS OWNER'S DIRECTIONS.

Issue or revision	d

Scale: 1/4"=1'-0"
 Designer: _____
 Project no.: 05055
 Date: _____
 Checked by: _____
 Sheet no: A-1
 of 2