



**ELEVATION TYPE "R1" @ BALCONY**

1 required as shown  
 9/16" Laminated Glass Installed In  
 CR Laurence Series Glass Railing Support System

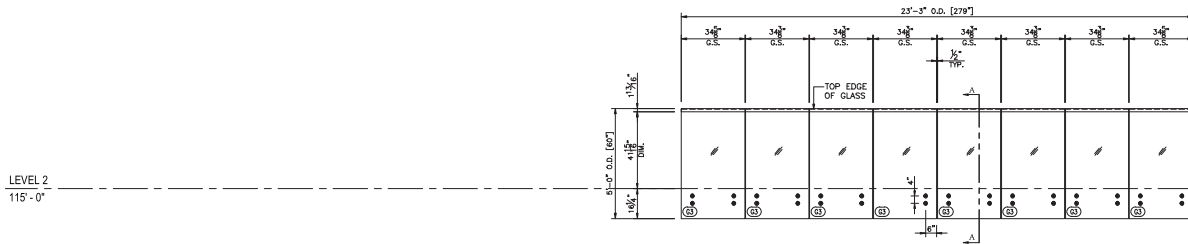

**ELEVATION TYPE "R2" @ BALCONY**

1 required as shown  
 9/16" Laminated Glass Installed In  
 CR Laurence Series Glass Railing Support System

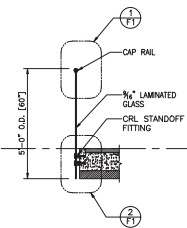

**SECTION "A-A"**

ARCH. REF.: 3/A6.02

NO.	DATE	BY	REVISIONS
1			
2			
3			
4			
5			

GLASS COMPANY

PROJECT NAME:	-
ADDRESS:	-
ARCHITECT:	-
CONTRACTOR:	-

GLASS RAILING ELEVATIONS	
JOB NUMBER:	-
DATE:	11-03-20
DRAWN:	ARD
CHECKED BY:	RR
SCALE:	3/8"=1'-0"

SHEET NO.

**E16**

ARCH/G.C.: PLEASE FIELD VERIFY ALL DIMENSIONS