




NOTE: PLEASE VERIFY ALL DIMENSIONS IN FIELD

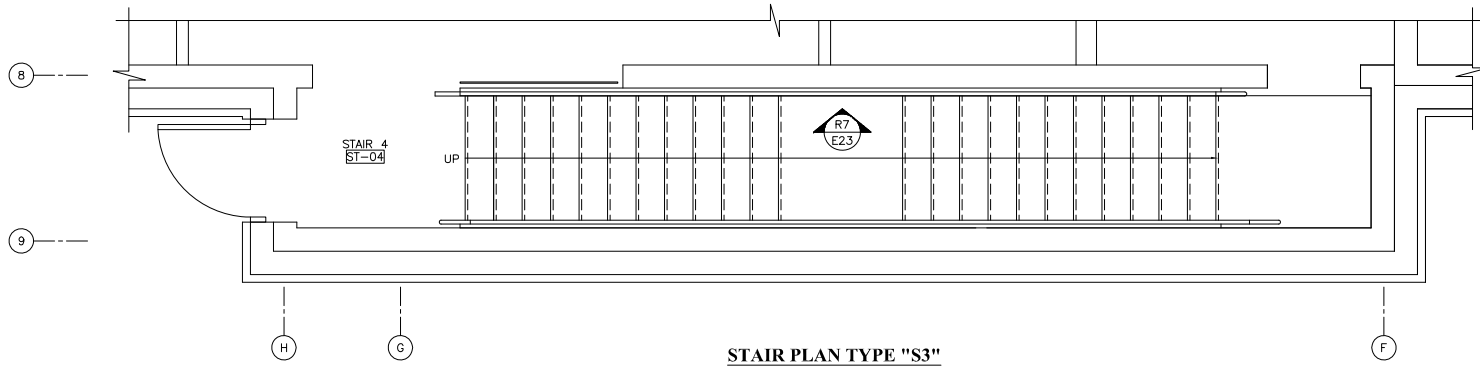

STAIR PLAN TYPE "S3"

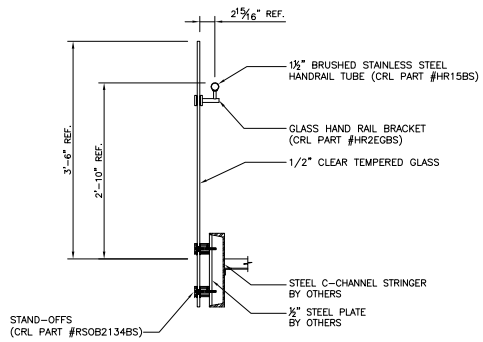

A SECTION
SCALE: 1" = 1'-0"
ARCH REF: 5/A604

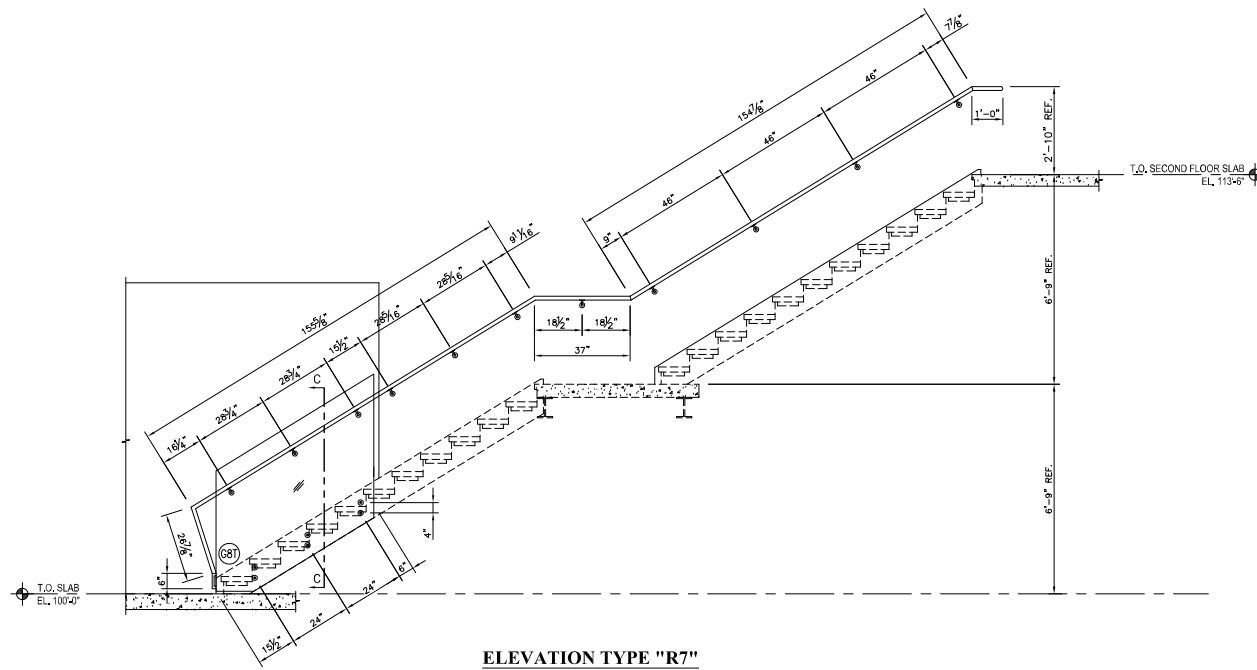

ELEVATION TYPE "R7"

NO.	DATE	BY	REVISIONS

XYZ GLASS LTD.
ADDRESS 1
ADDRESS 2
PHONE: XXX.XXX.XXXX

PROJECT NAME:
ADDRESS:
ARCHITECT:
CONTRACTOR:

STAIR PLAN & ELEVATIONS
JOB NUMBER: 05-2317
DATE: 05-23-17
SCALE: 1/2" = 1'-0"

SHEET NO.
E23