


ESM Item Layout of Asset ID XXXXX

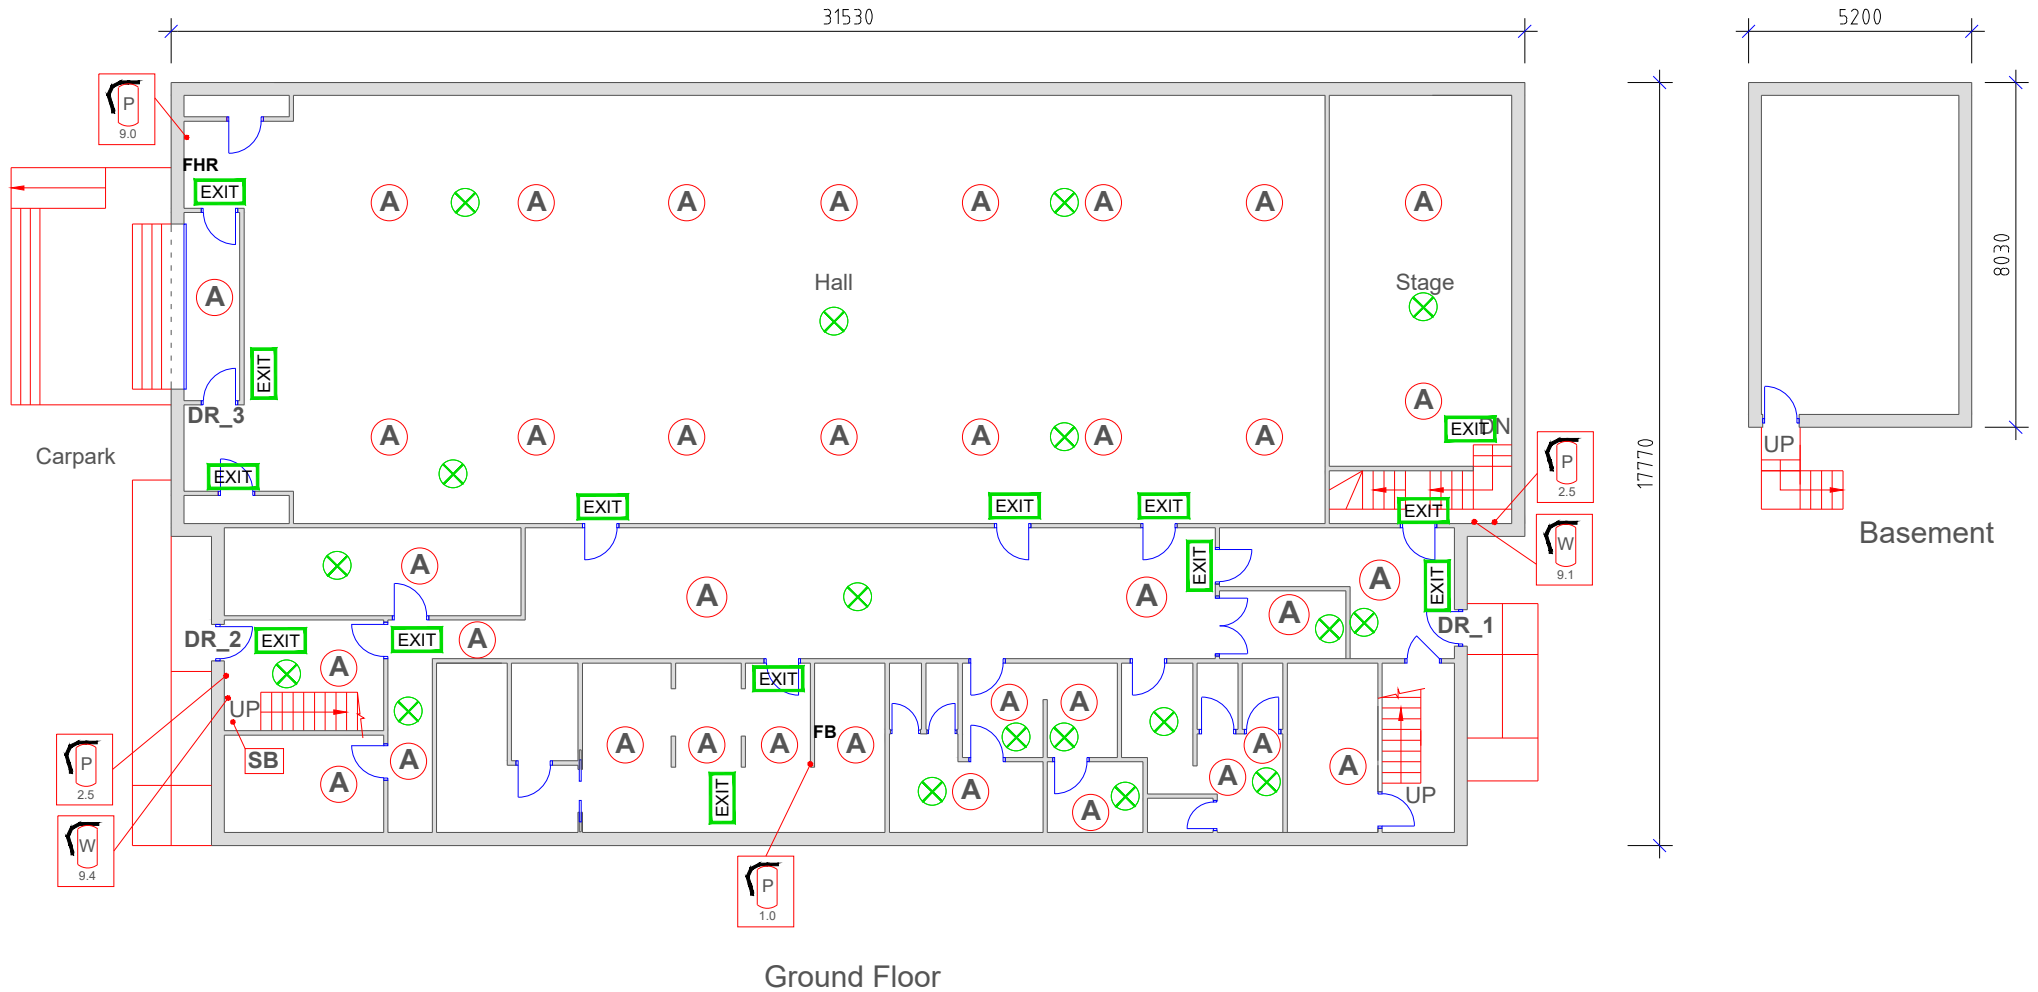

Legend:									
					FB	FHR	PEN	FIP	
Powder Ext.	Foam Ext.	Water Ext.	CO2 Ext.	Flame Stop CO2 Ext.	Fire Blanket	Fire Hose Reel	Penetrations in Fire Wall	Fire Detection Control Indicating Equipment (FIP)	
ED	FD	HYD	EXH						
Exit Door	Fire Door	Fire Hydrant	Kitchen Exhaust System	Exit Sign	Emergency Lighting	Smoke & Heat Alarm System	Smoke & Heat Detector	Sprinkler System (Control Valve)	

Client:

Drawing Prepared by:



NOT TO SCALE

Railmap Location: XXXX	Lot No: XX
Building Type: XXXX	GPS (Lat/Lon) : XXXX
Drawn Date: XX / XX / XX Revision Date: XX/XX/XX	
Dwg No: XXX	Floor Level: XXX