



NOTES

ALL DETAILS TO BE CHECKED WITH BUILDING CONTROL OFFICER.

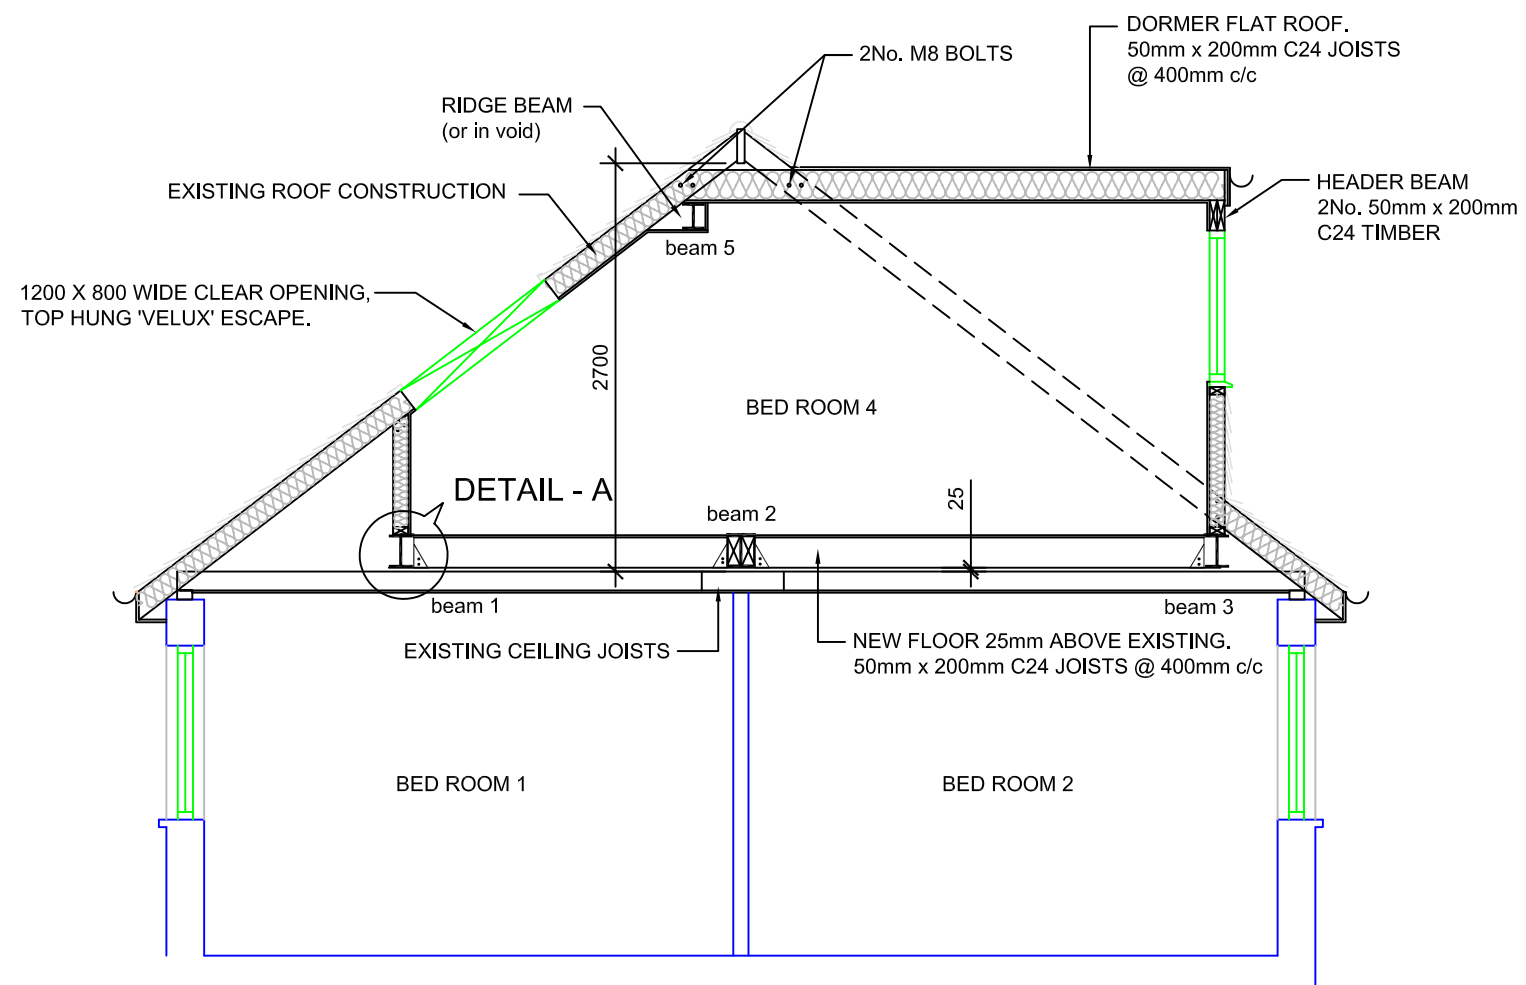


SECTION THROUGH MAIN ROOF

SCALE - 1:50

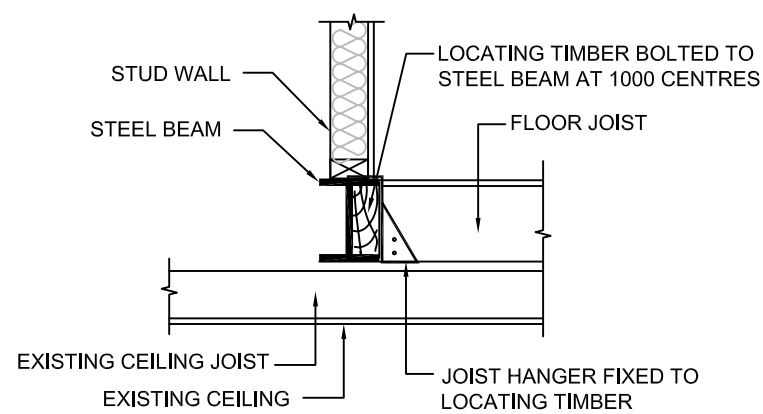

DETAIL - A

SCALE - 1:20

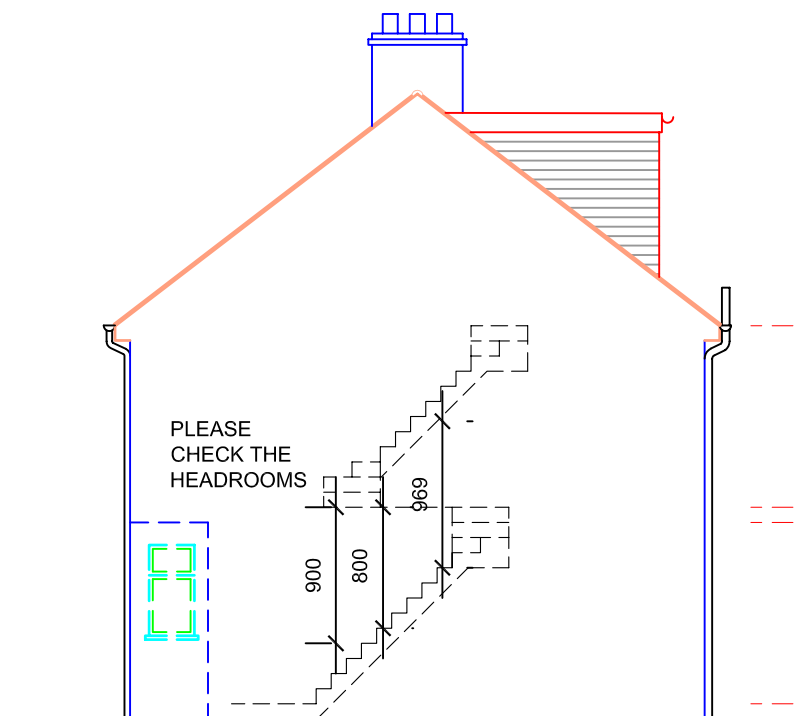

PROPOSED SIDE ELEVATION

SCALE - 1:100

Revisions

All dimensions and particulars are to be checked on site before work commences and any discrepancy to be reported to THE SURVEYOR. DO NOT SCALE off this drawing, use written dimensions only.

Project	PROPOSED LOFT CONVERSION AT	
---------	------------------------------------	--

Drawing	LOCATION PLAN	
---------	----------------------	--

Number	2012/50/05	Revisions				
		<table border="1"><tr><td> </td><td> </td></tr><tr><td> </td><td> </td></tr></table>				

Date	FEB. 2012	Scale	AS NOTED
------	-----------	-------	----------

Client	MR. DAVID JONES
--------	------------------------