




EXISTING SIDE ELEVATION

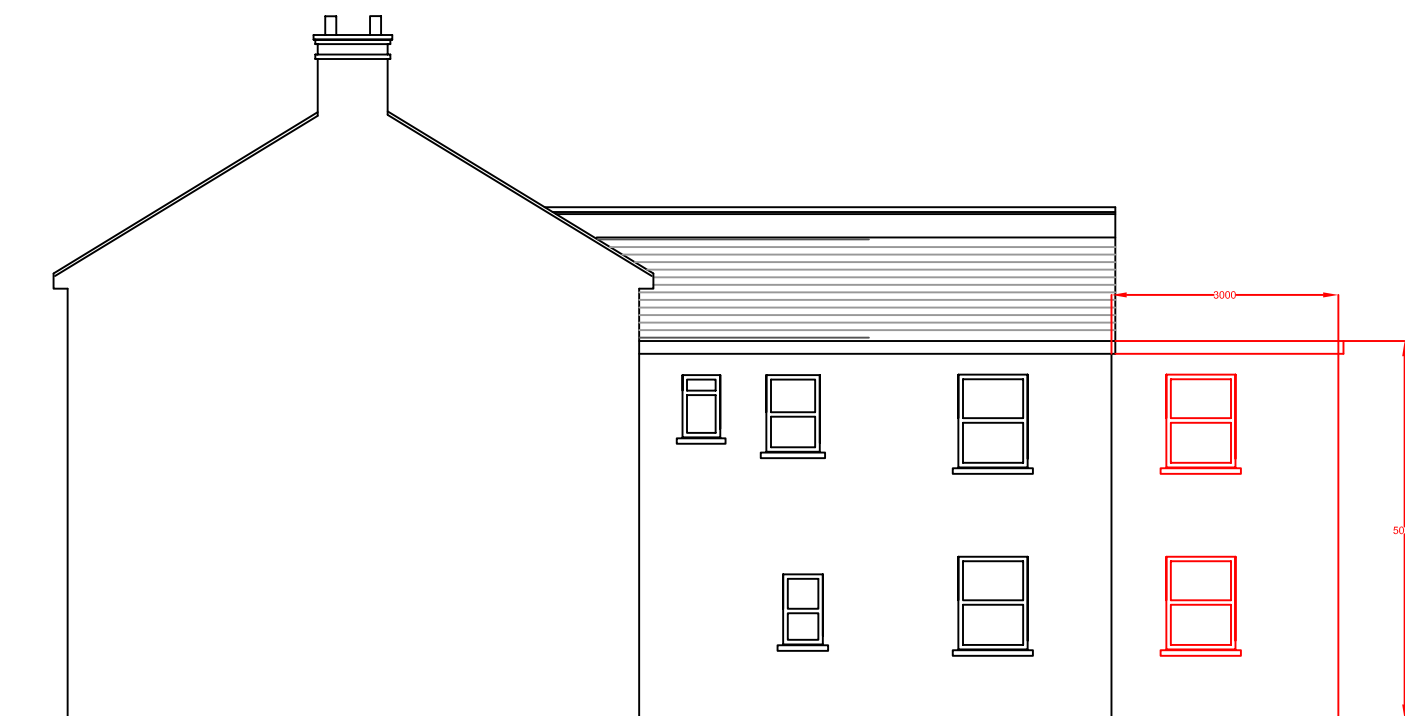

PROPOSED SIDE ELEVATION

Revisions

All dimensions and particulars are to be checked on site before work commences and any discrepancy to be reported to THE SURVEYOR.
DO NOT SCALE off this drawing, use written dimensions only.

Project
DOUBLE STOREY REAR EXTENTION

Drawing
SIDE ELEVATIONS

Number	Revisions
100/07	

Date
JUNE 2011

Scale
1:100

Client
MR. & MRS ROSE