



NOTES
 ALL DETAILS TO BE
 CHECKED WITH BUILDING
 CONTROL OFFICER.

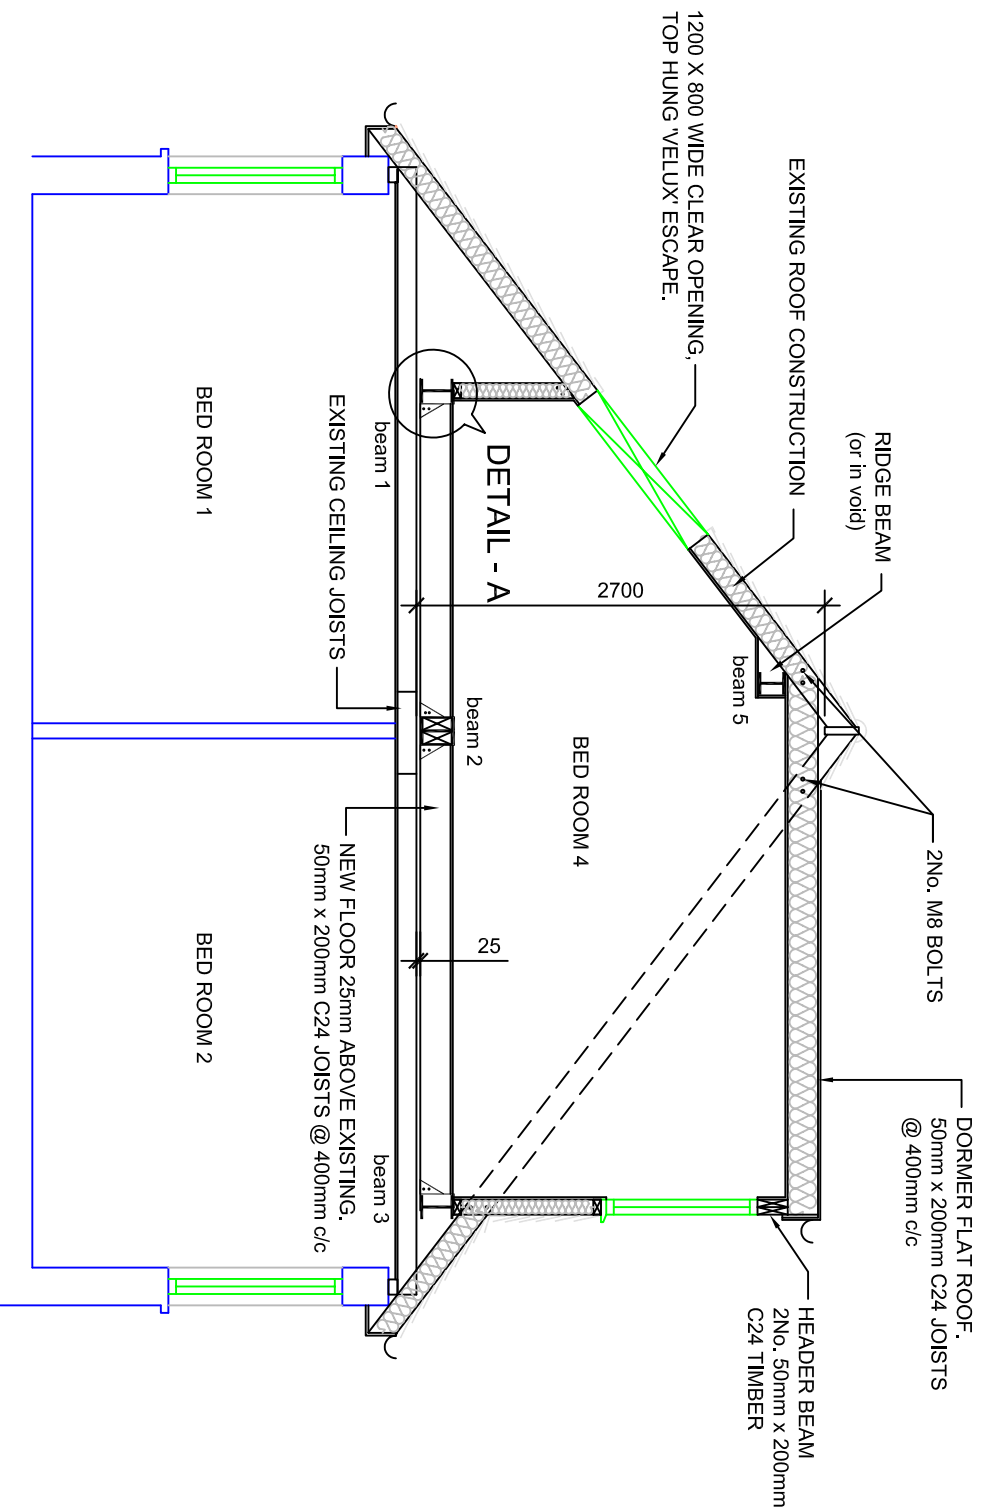


SECTION THROUGH MAIN ROOF

SCALE - 1:50

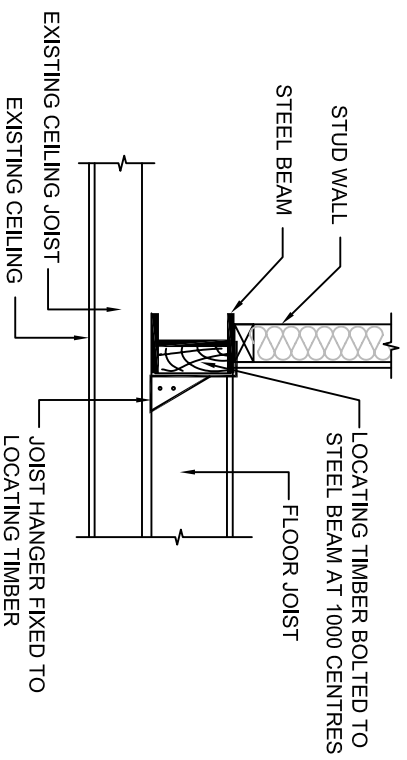

DETAIL - A

SCALE - 1:20

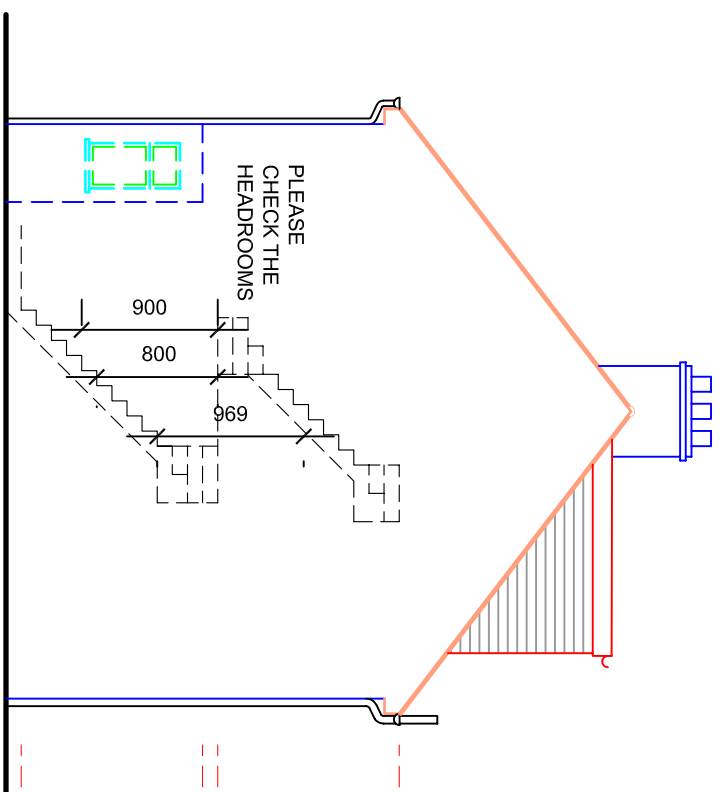

PROPOSED SIDE ELEVATION

SCALE - 1:100

Revisions
 All dimensions and particulars are to be checked on site before work commences and any discrepancy to be reported to THE SURVEYOR.
 DO NOT SCALE off this drawing, use written dimensions only.

Project
PROPOSED LOFT CONVERSION AT

Drawing
LOCATION PLAN

Number	Revisions
2012/50/05	

Date
FEB. 2012 **Scale**
AS NOTED

Client
MR. DAVID JONES