




1 MEN'S RESTROOM 3202
 SCALE: 1/8" = 1'-0"
 ARCH REF. : 1/A08.01

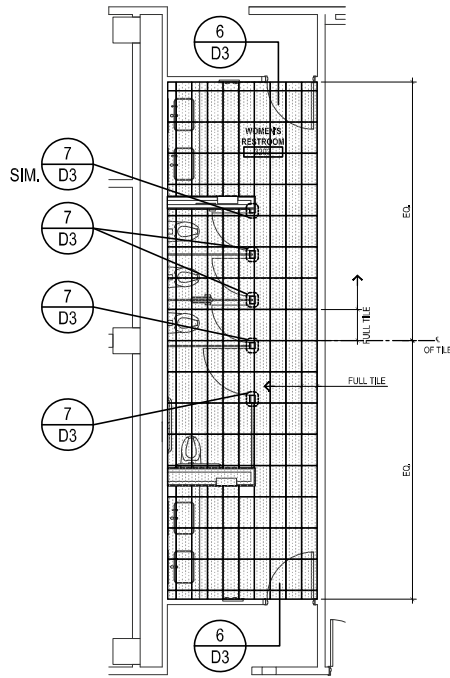


2 WOMEN'S RESTROOM 3203
 SCALE: 1/8" = 1'-0"
 ARCH REF. : 2/A08.01

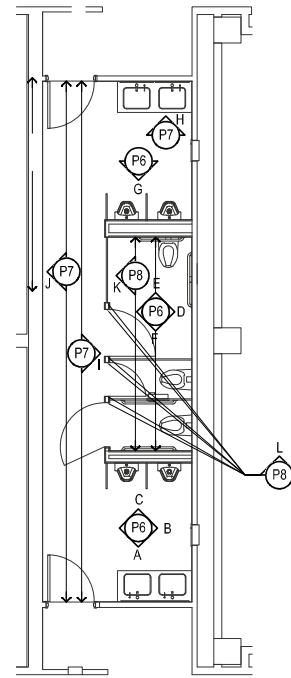

3 MEN'S RESTROOM 3202
 SCALE: 1/8" = 1'-0"
 ARCH REF. : 1/A08.01

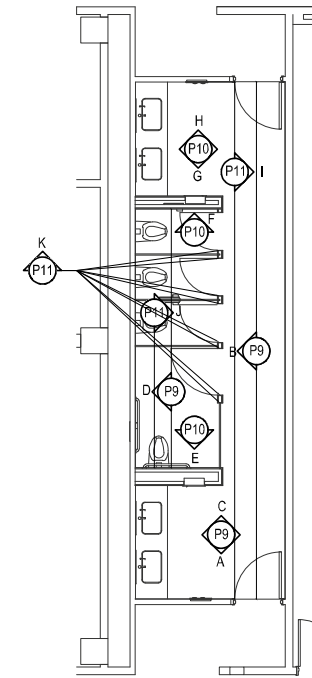

4 WOMEN'S RESTROOM 3203
 SCALE: 1/8" = 1'-0"
 ARCH REF. : 2/A08.01

T-2	DESCRIPTION	PORCELAIN TILE
T-2 	MANUFACTURER	IMOLA BY CROSSVILLE
	STYLE/CATALOG NO.	KOSHI
	COLOR/FINISH	DARK GRAY-IAKIDG
	SIZE	12" X 24"
	GROUT	CUSTOM BUILDING PRODUCTS, COLOR: 19, PEWTER

	PROJECT:		△ -
	-		△
	.		△
	.		△
			DRAWN BY: ARD
			DATE: SEP. 29, 2022
			PAGE #: P4