


OPENING TYPE "W1a-R"
 1 required as shown
 TUBELITE CURTAIN WALL Series
 400 CW (2 1/2" X 7 1/2")
 TUBELITE Series Narrow Siltle Doors

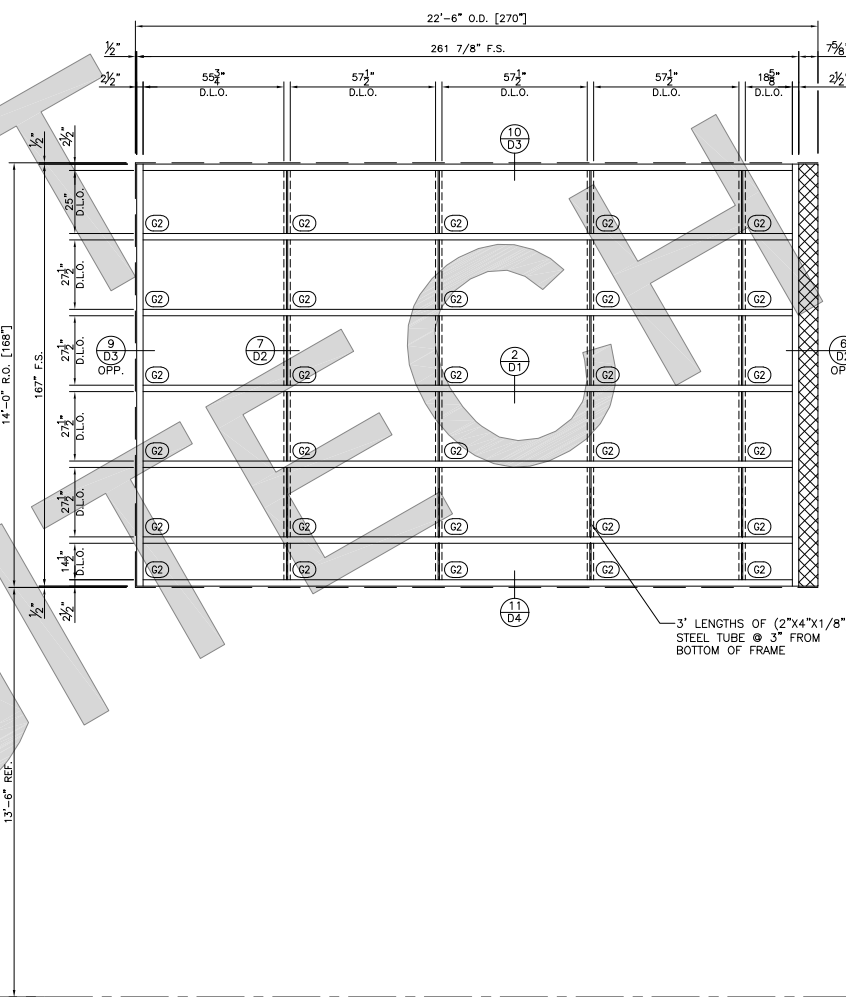

OPENING TYPE "W1b-R"
 2 required as shown
 TUBELITE CURTAIN WALL Series
 400 CW (2 1/2" X 7 1/2")

ARCH/G.C: PLEASE CONFIRM ALL
 NEW ROUGH OPENING DIMENSIONS

REVISIONS	
NO.	DATE BY

GLASS COMPANY	
PROJECT NAME:	
ADDRESS:	
ARCHITECT:	
CONTRACTOR:	
OPENING ELEVATIONS:	
JOB NUMBER:	
DATE:	03-JUN-22
DRAWN:	ARD
CHECKED BY:	RR
SCALE:	1/2"=1'-0"
SHEET NO.	E2